





VILLA TYPE B  
Entry Level Plan

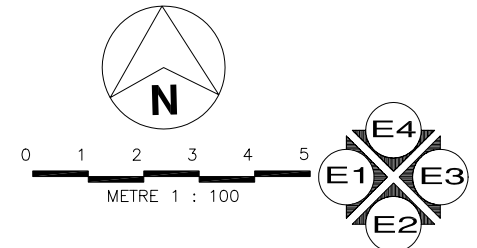

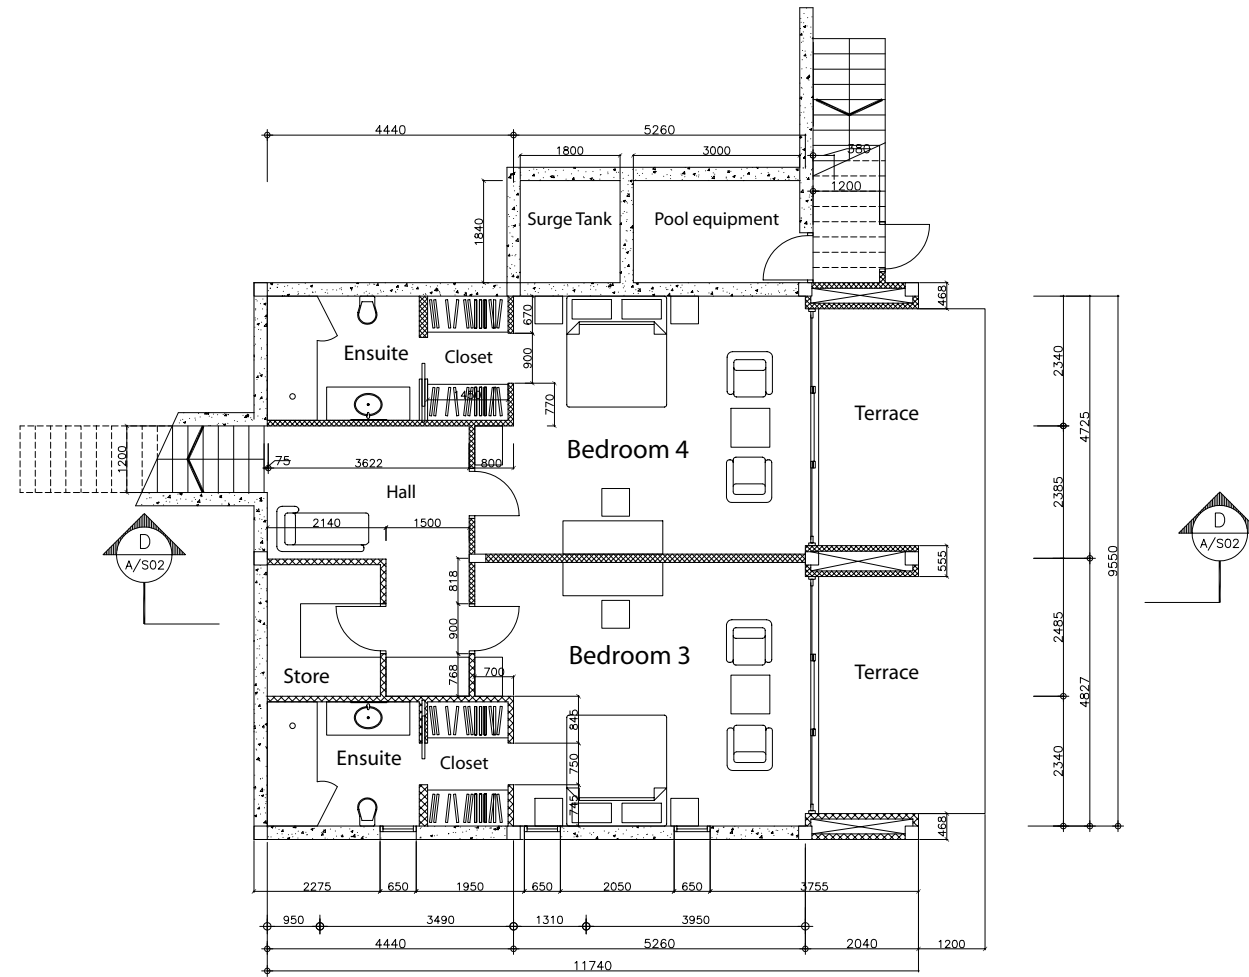



VILLA TYPE B  
Bedroom Level Plan

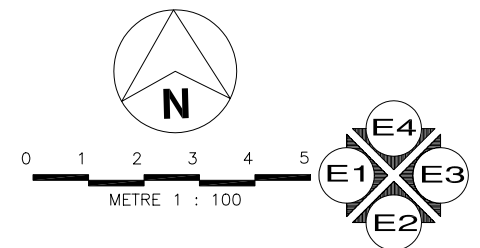

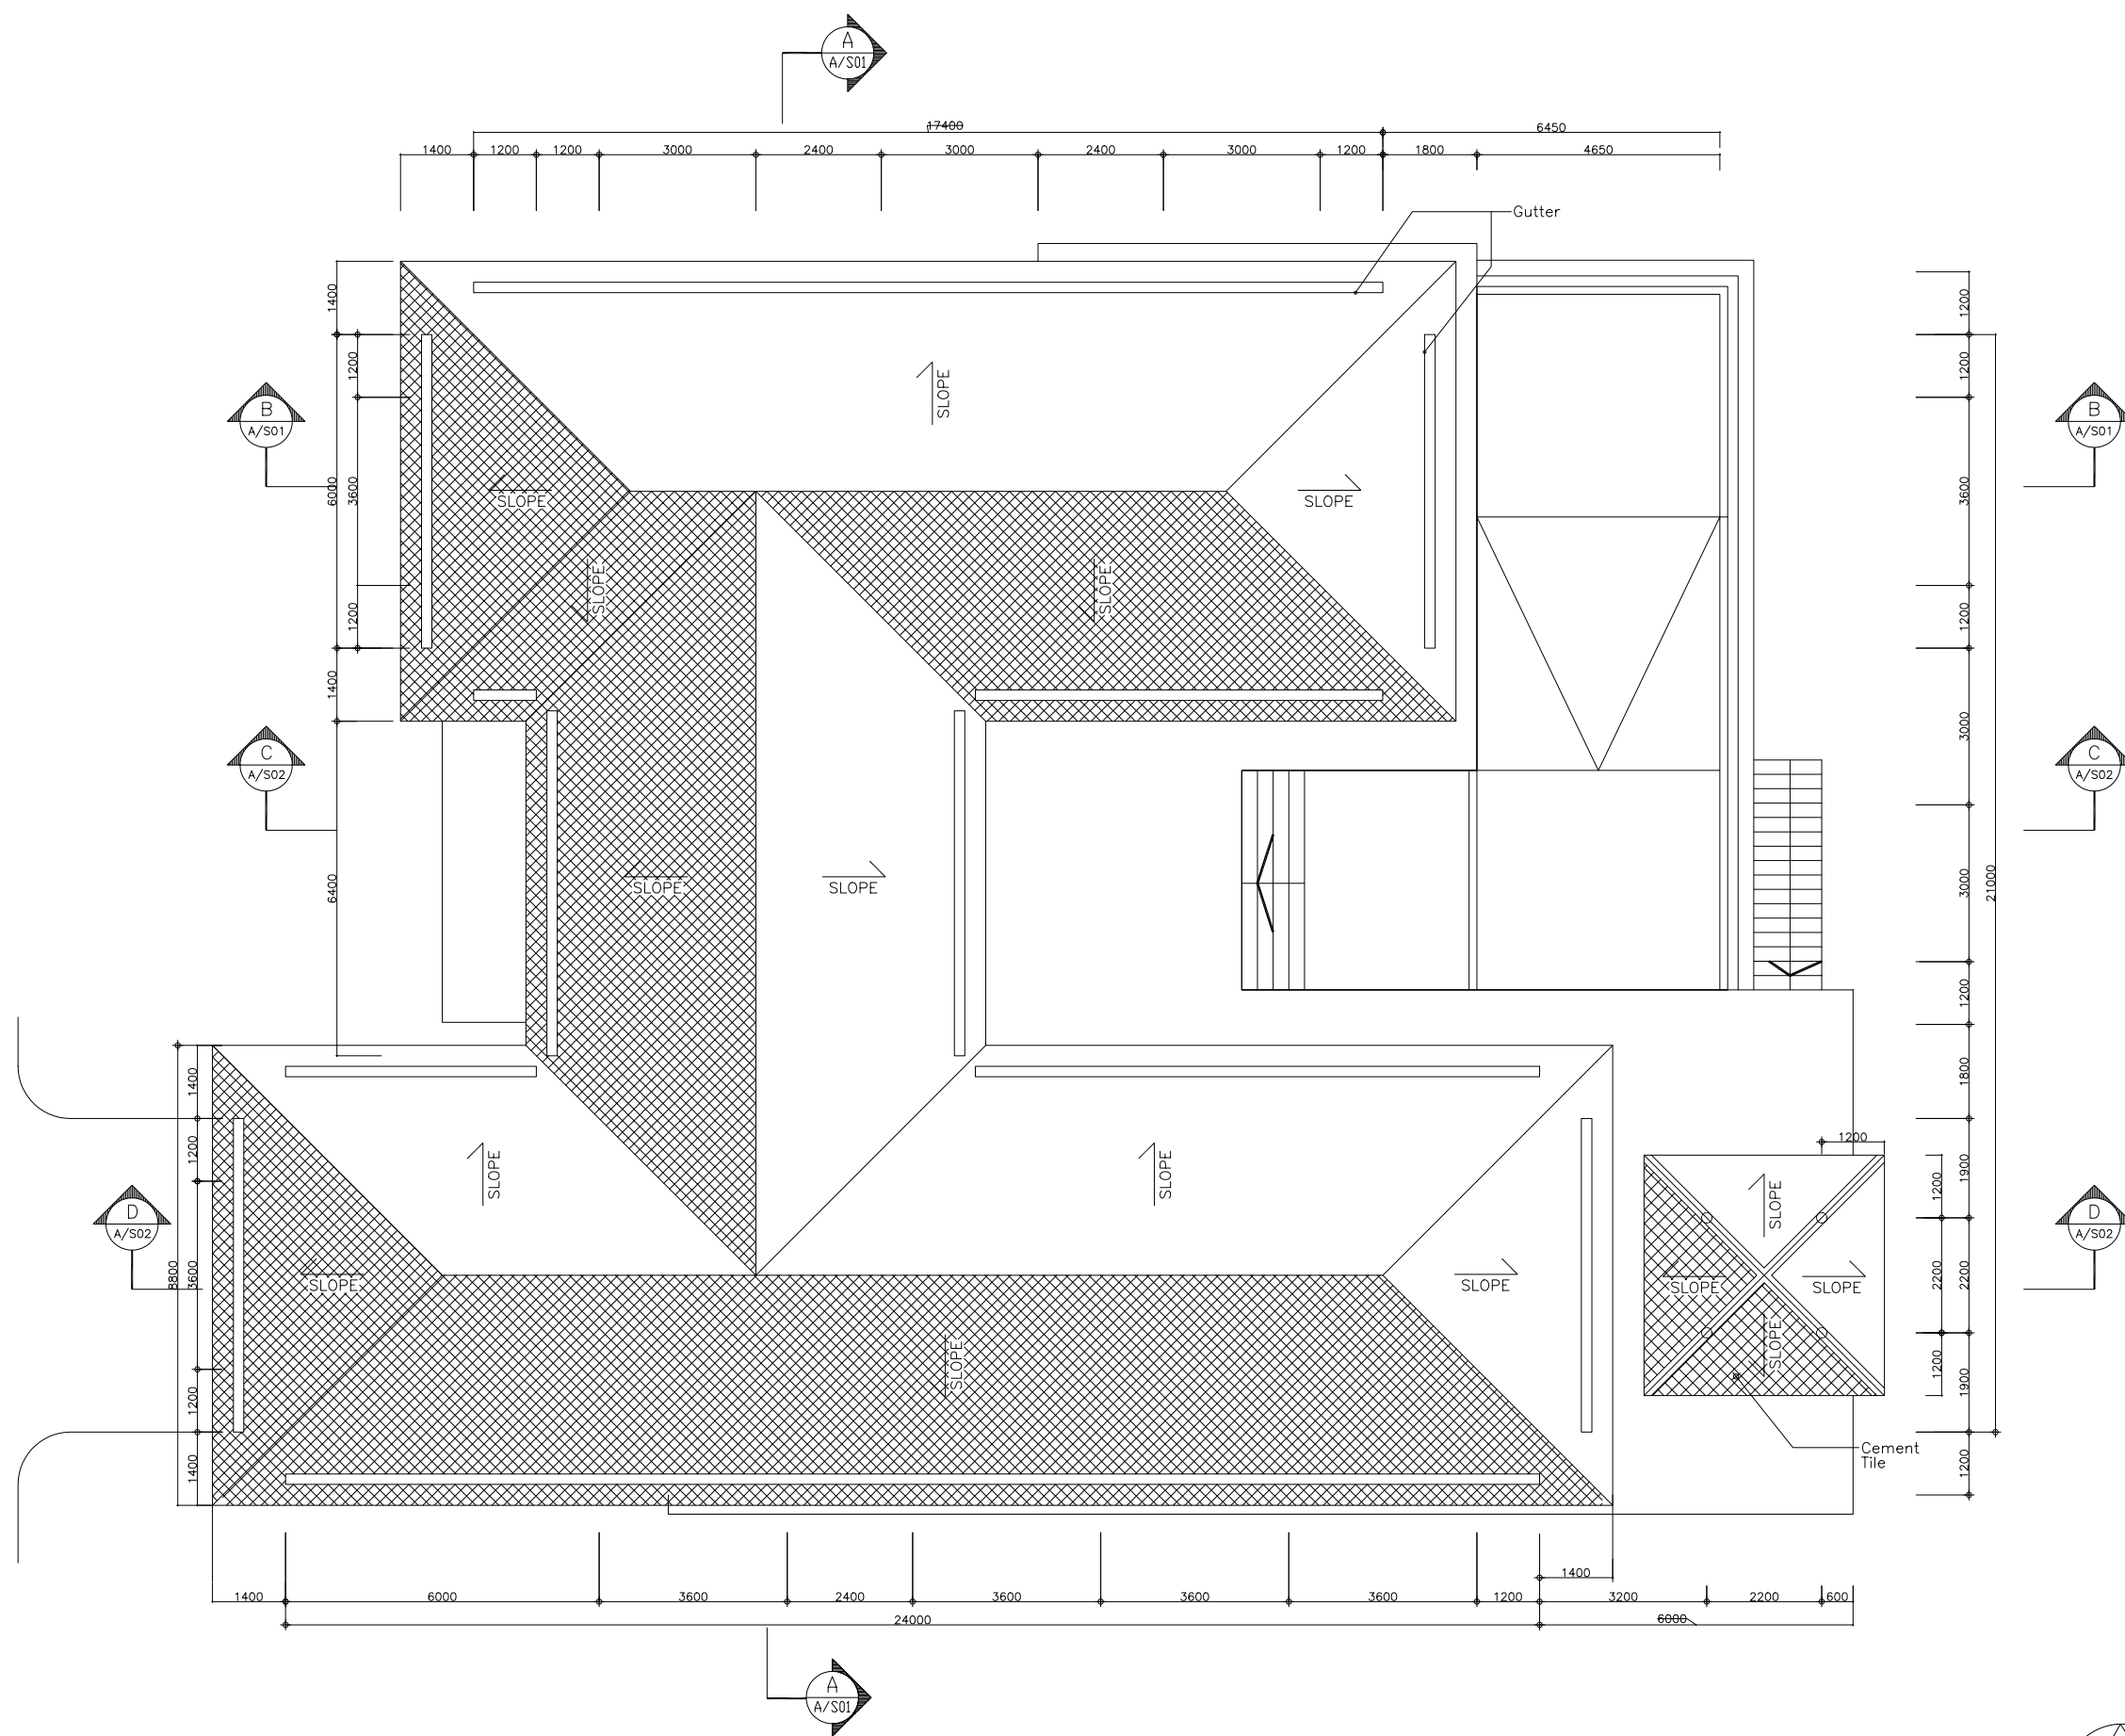


VILLA TYPE B  
Roof Plan

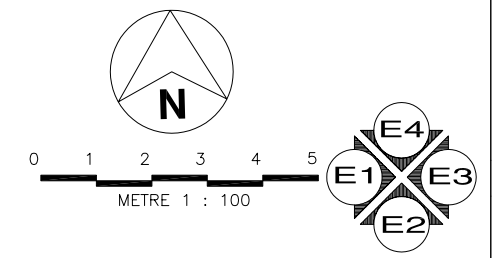


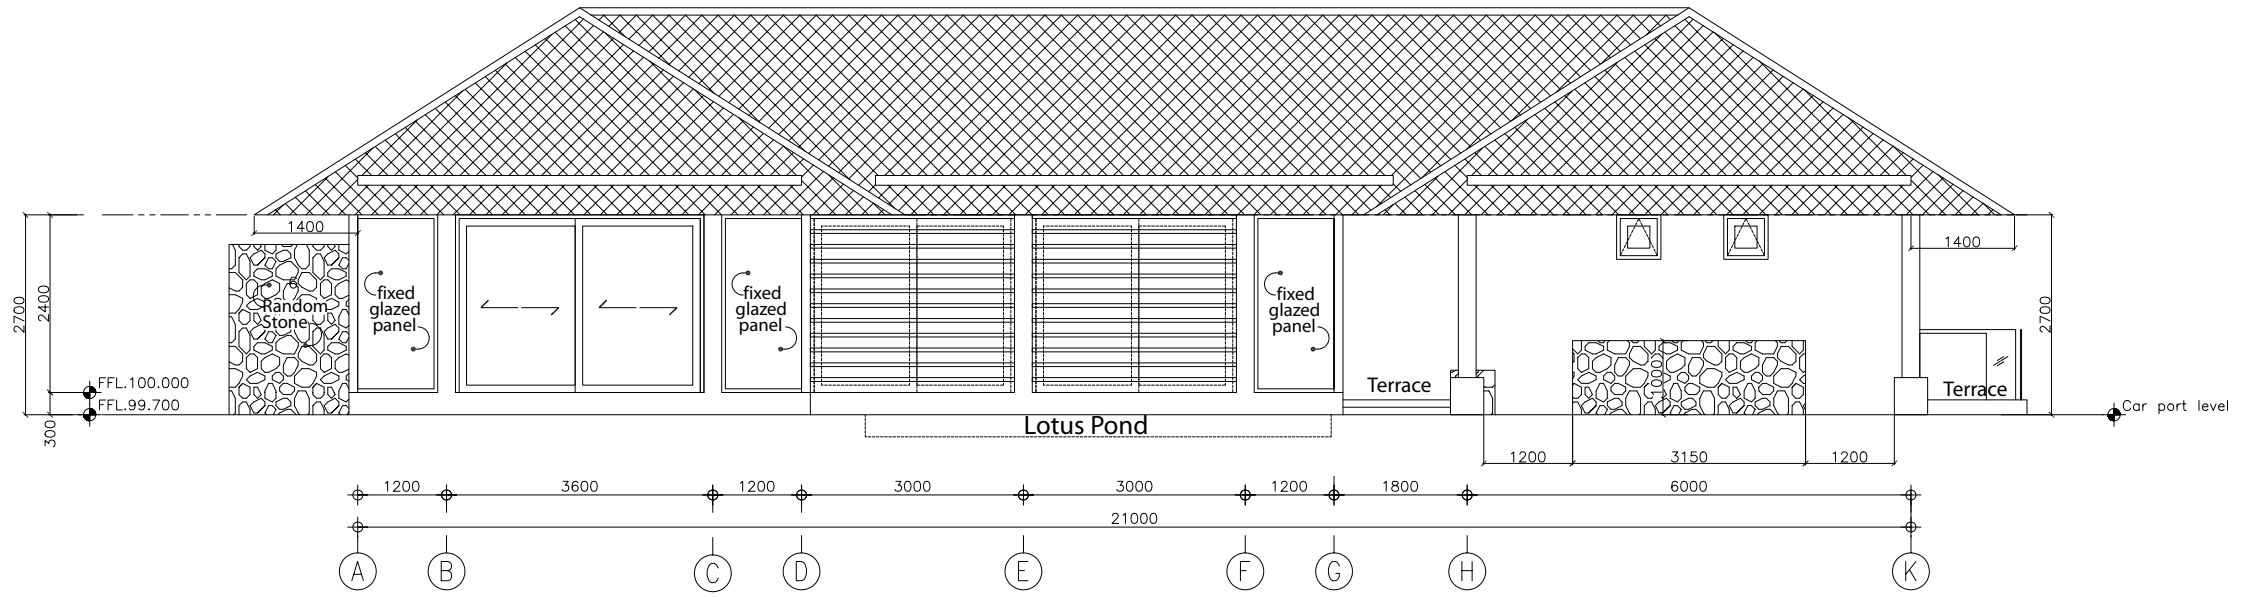


**VILLA TYPE B**  
**Elevation E1**  
 scale 1 : 75

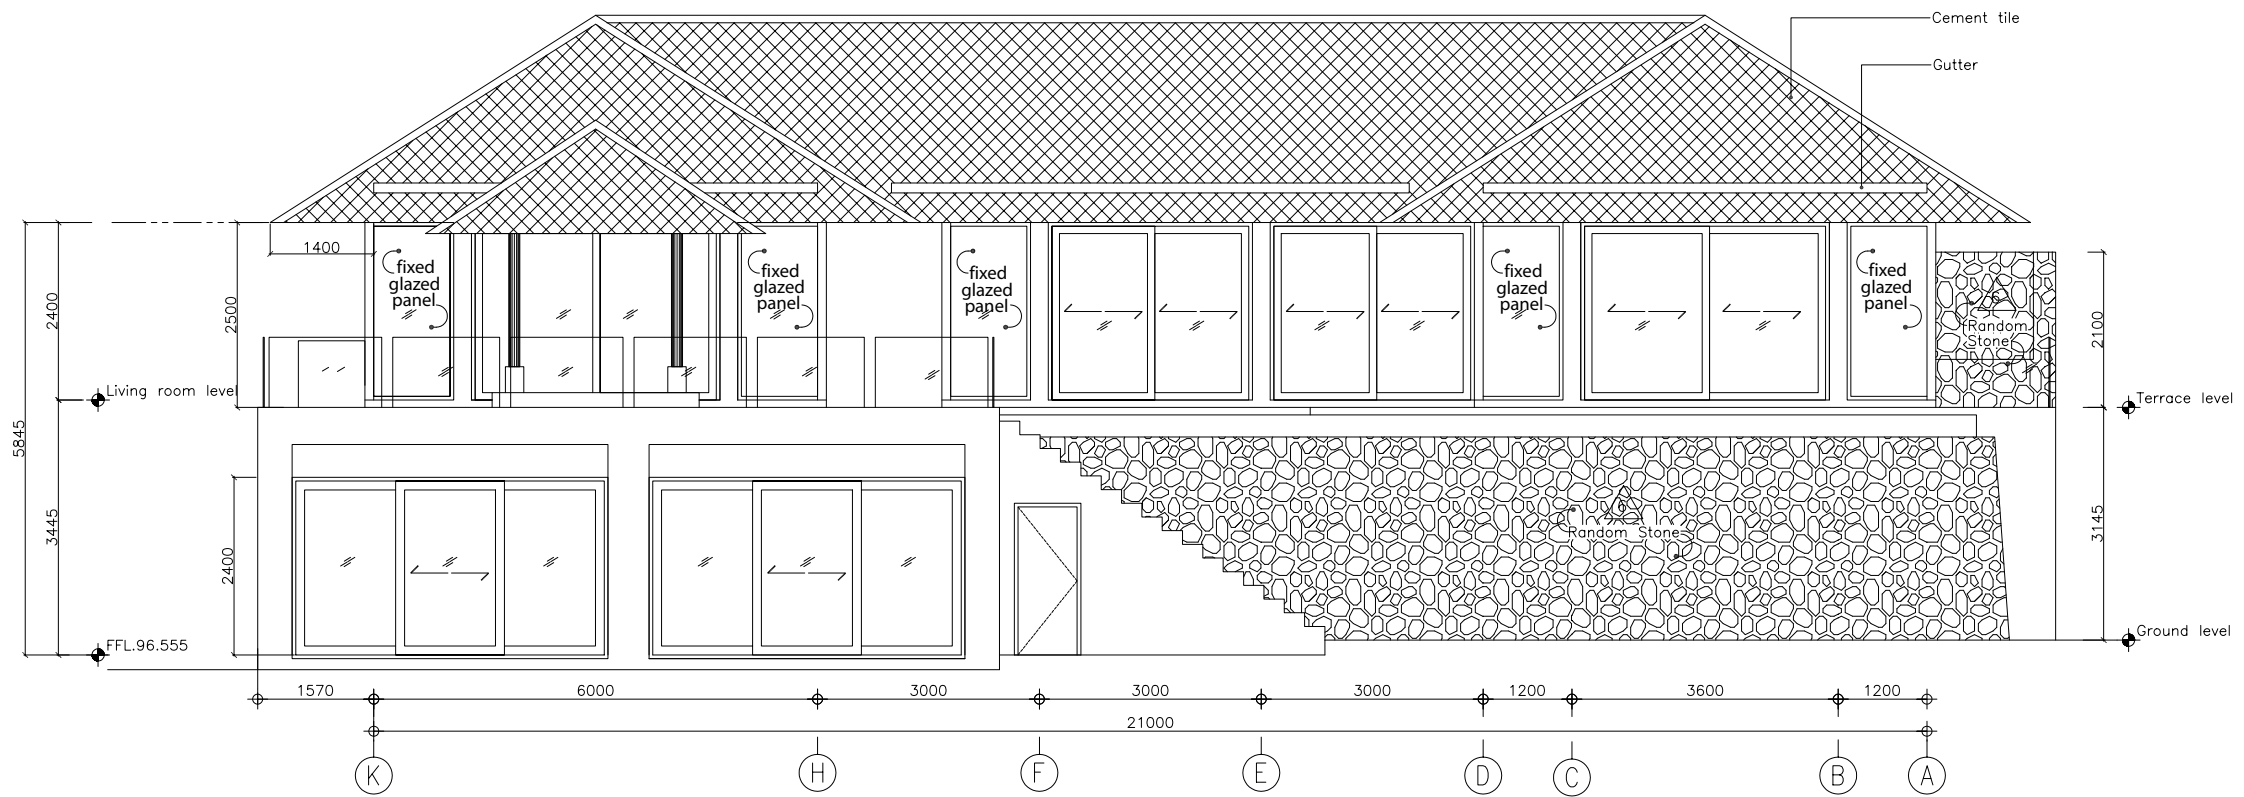


**VILLA TYPE B**  
**Elevation E3**  
 scale 1 : 75

 

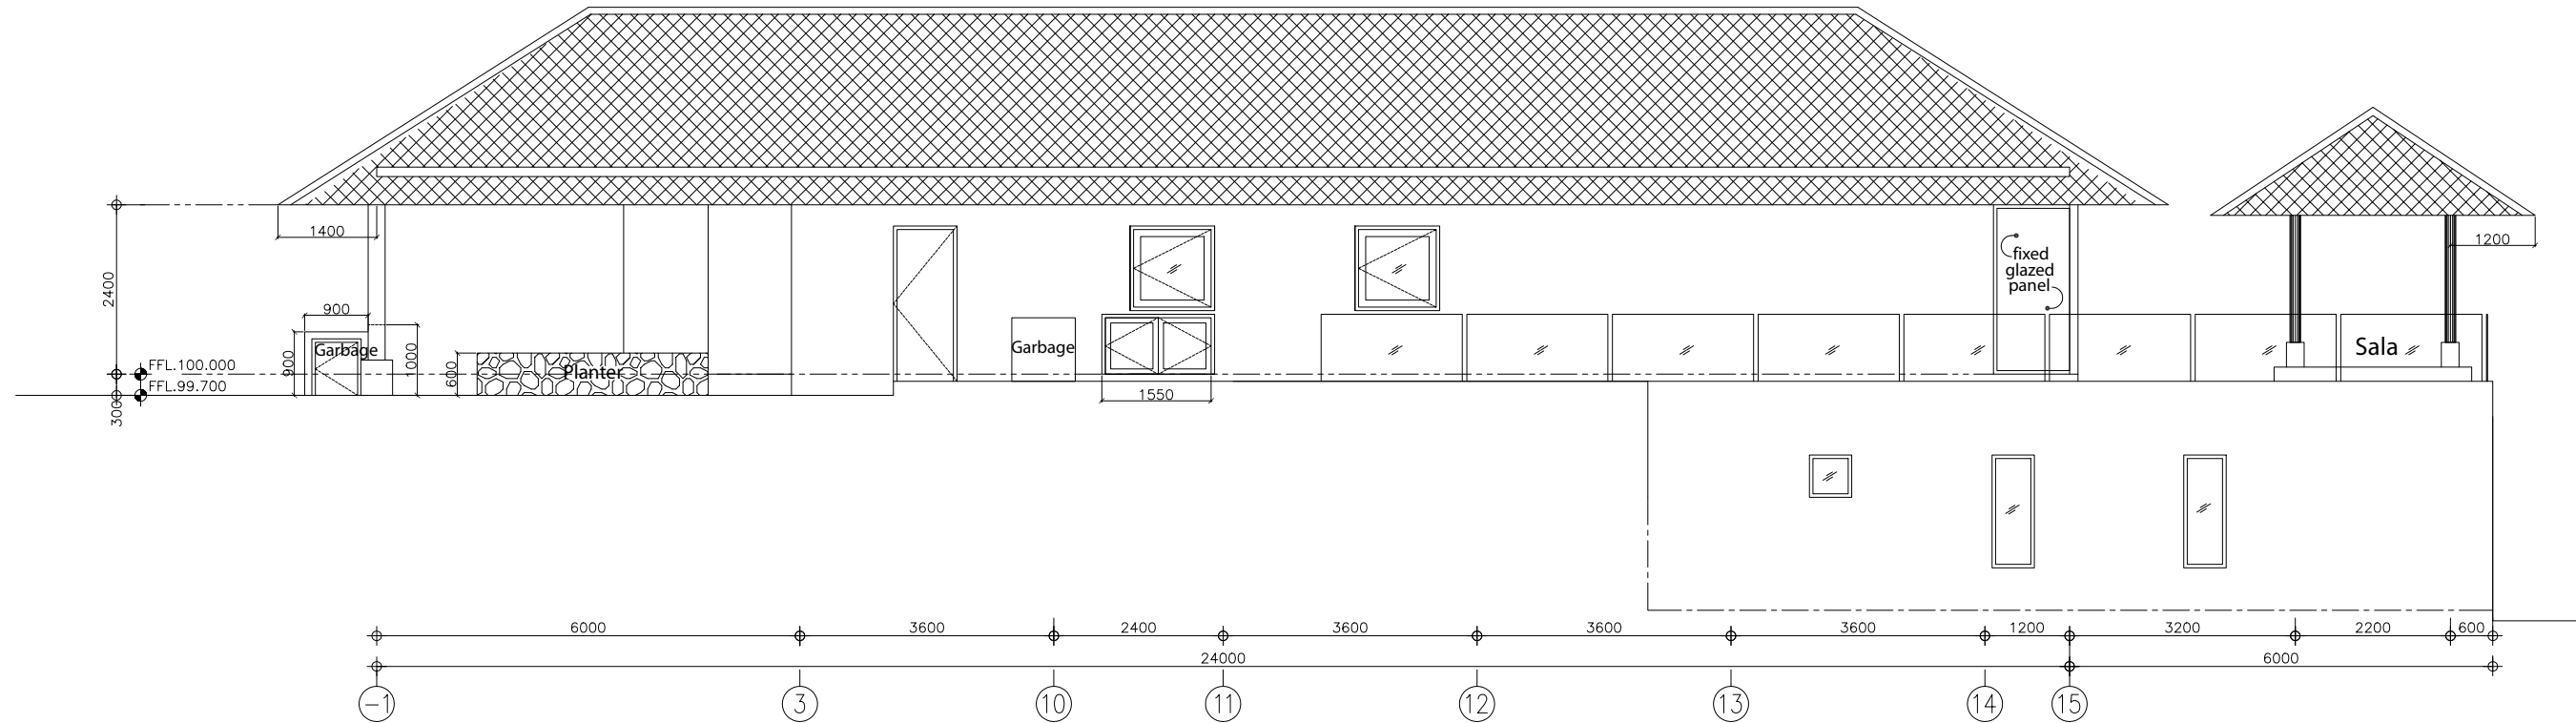


**VILLA TYPE B**  
**Elevation E2**  
 scale 1 : 75

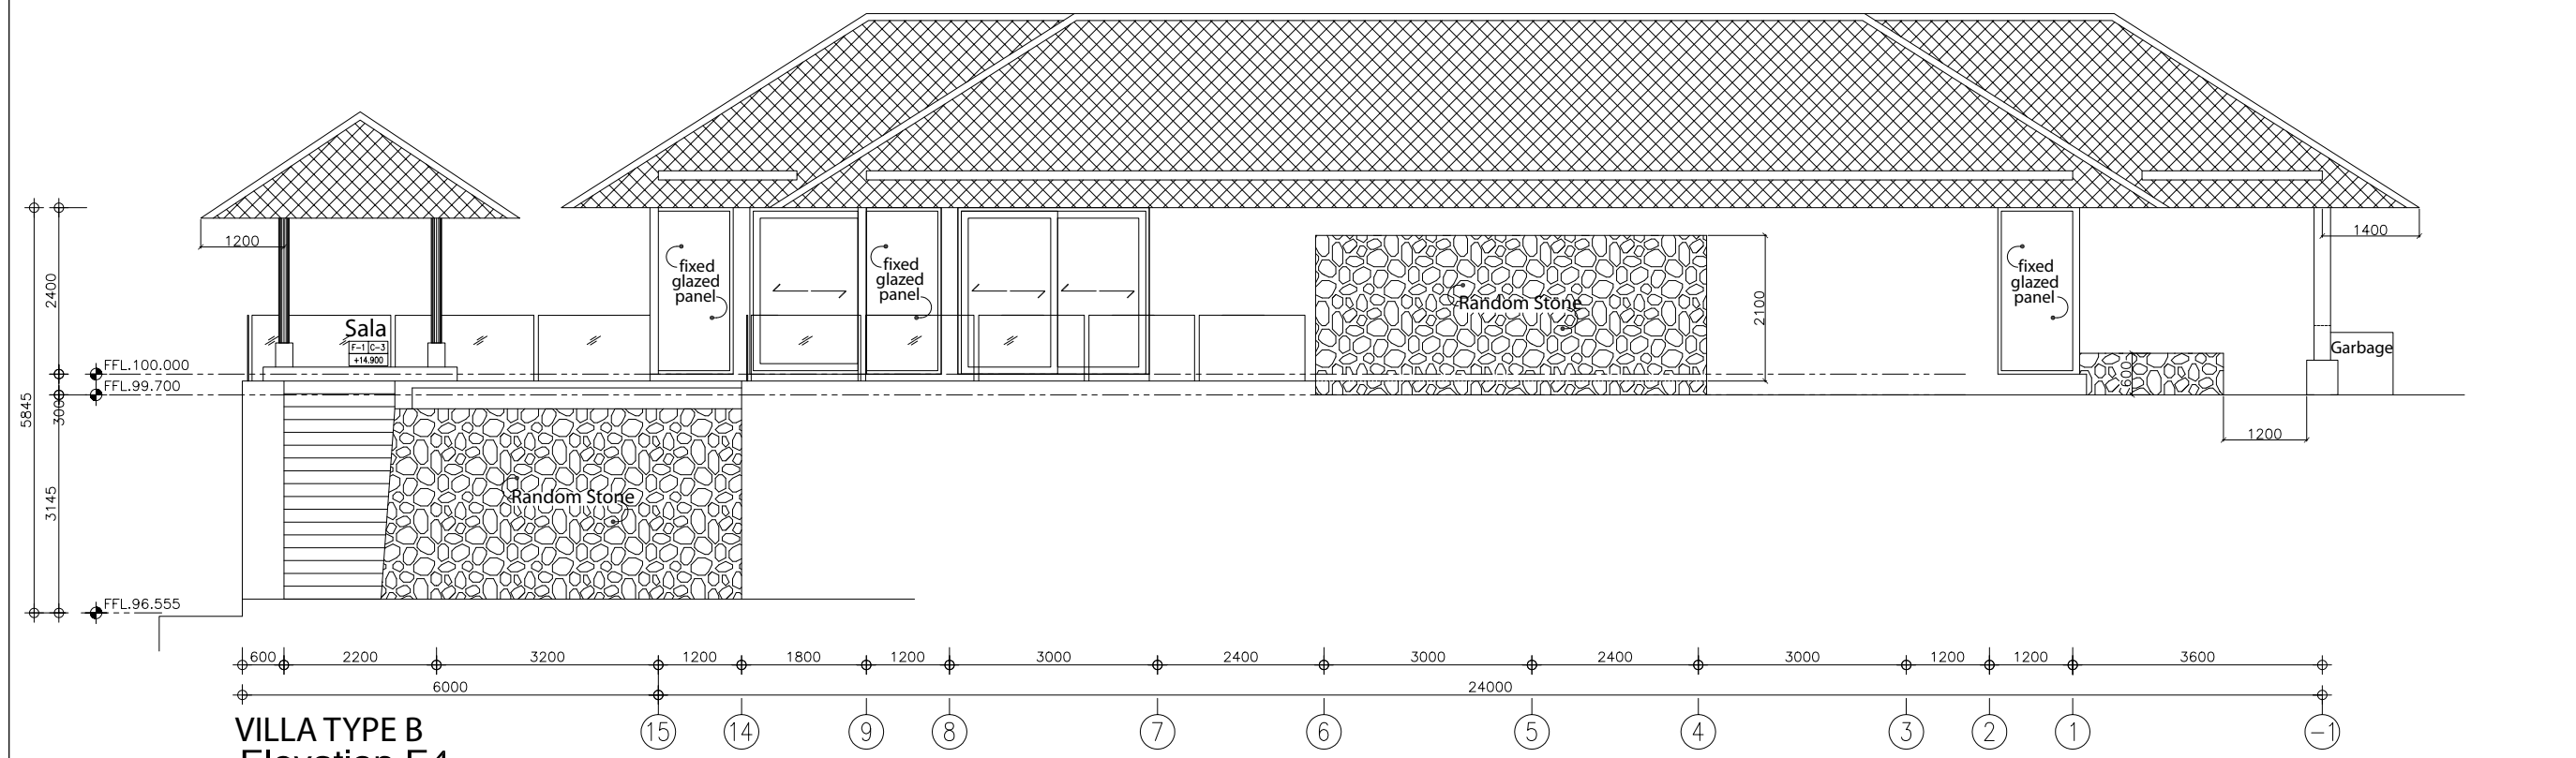


**VILLA TYPE B**  
**Elevation E4**  
 scale 1 : 75



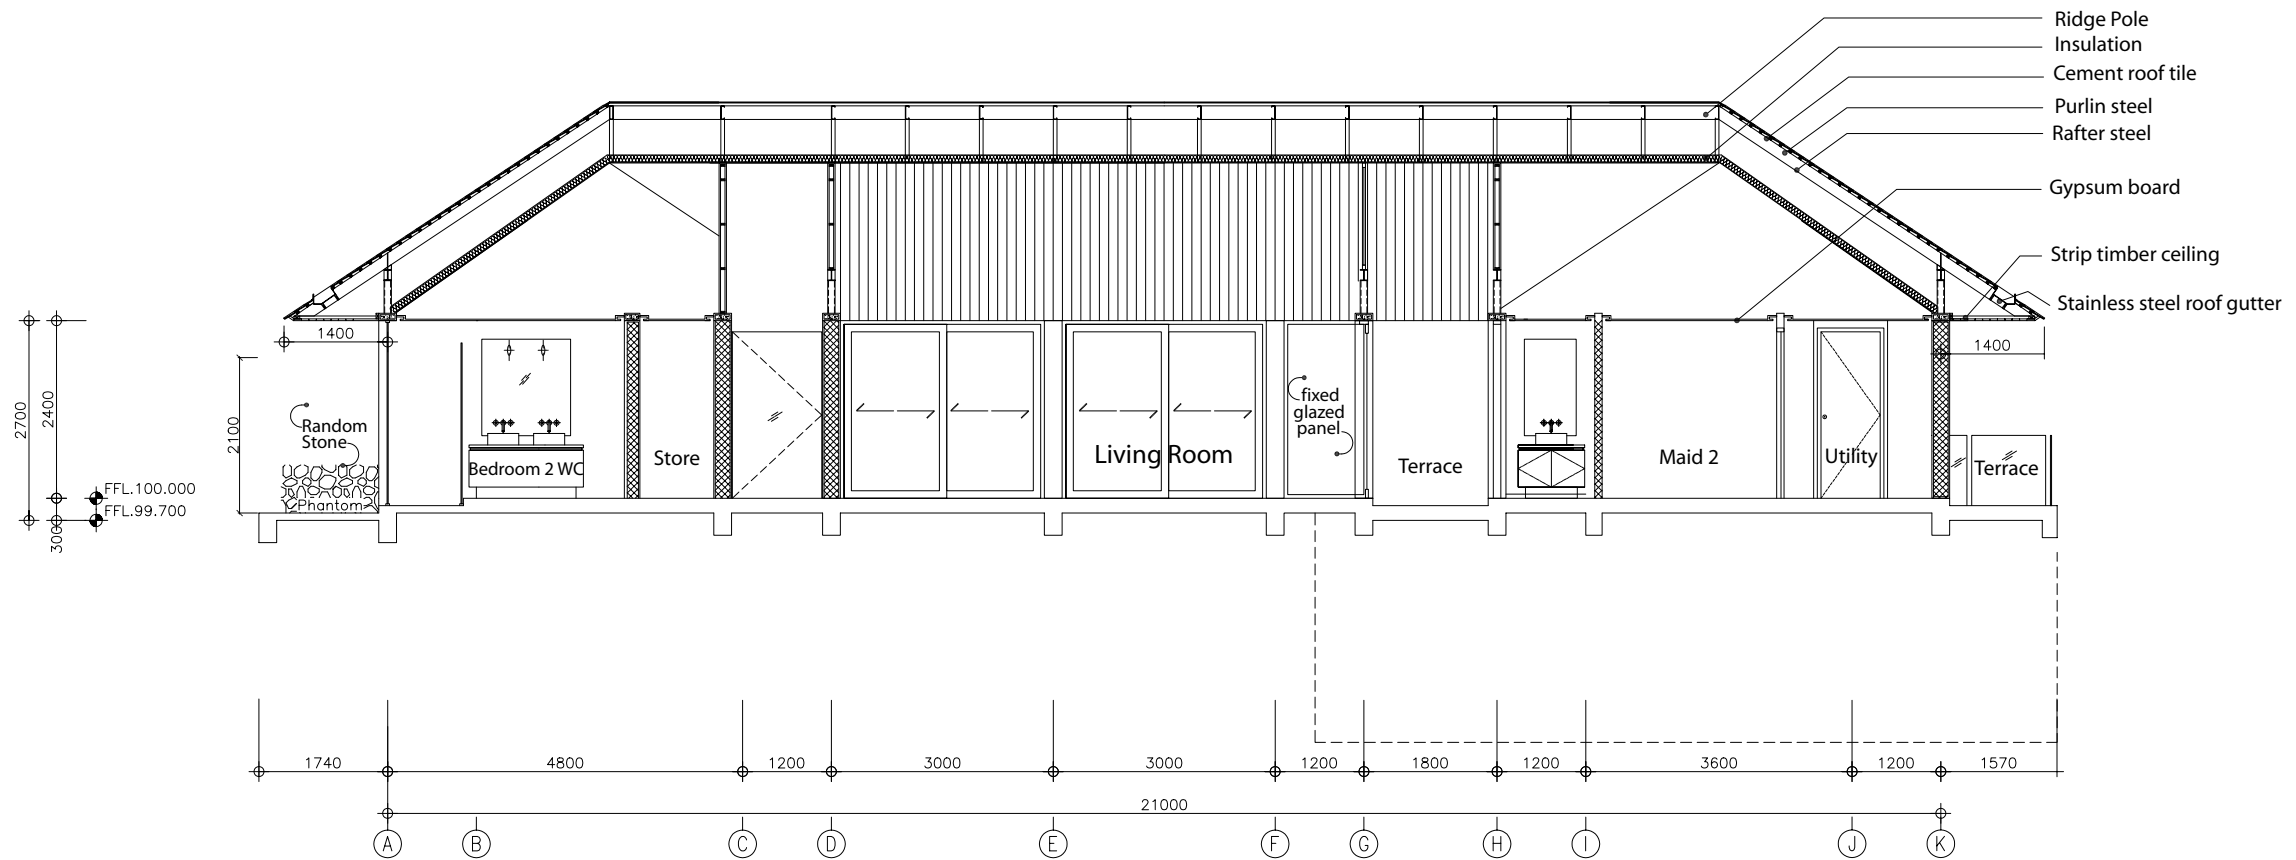

**VILLA TYPE B**  
**Section A-A**  
 scale 1 : 75

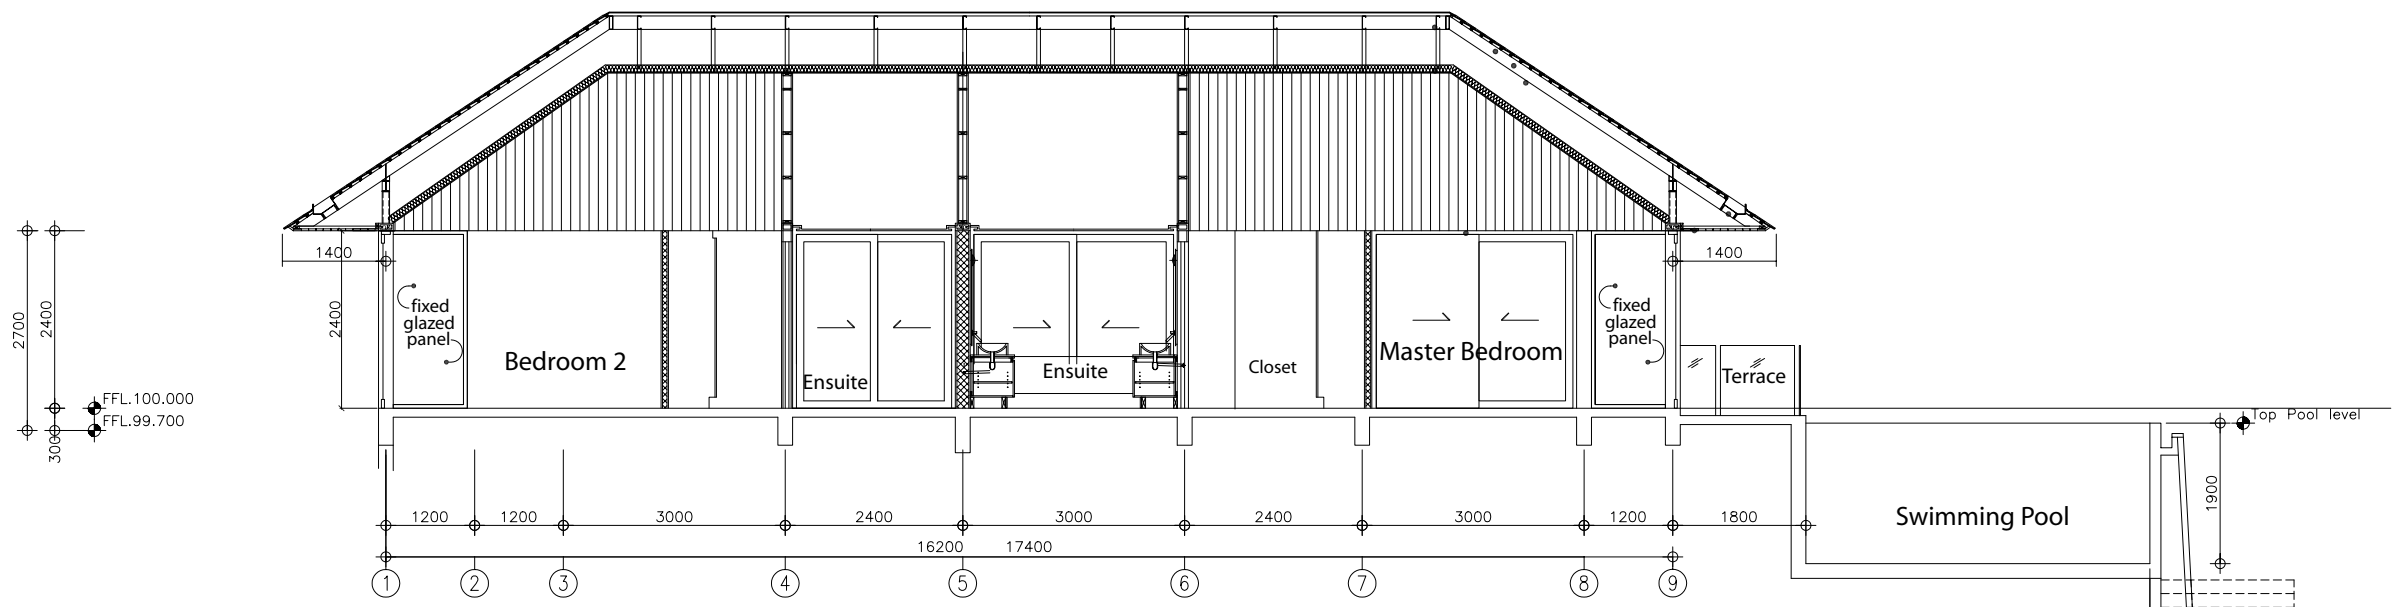

**VILLA TYPE B**  
**Section B-B**  
 scale 1 : 75



