




DATUM  
1.300 = 100.000



**TYPE D**  
**Entry Level Plan**  
 Scale 1 : 100







 


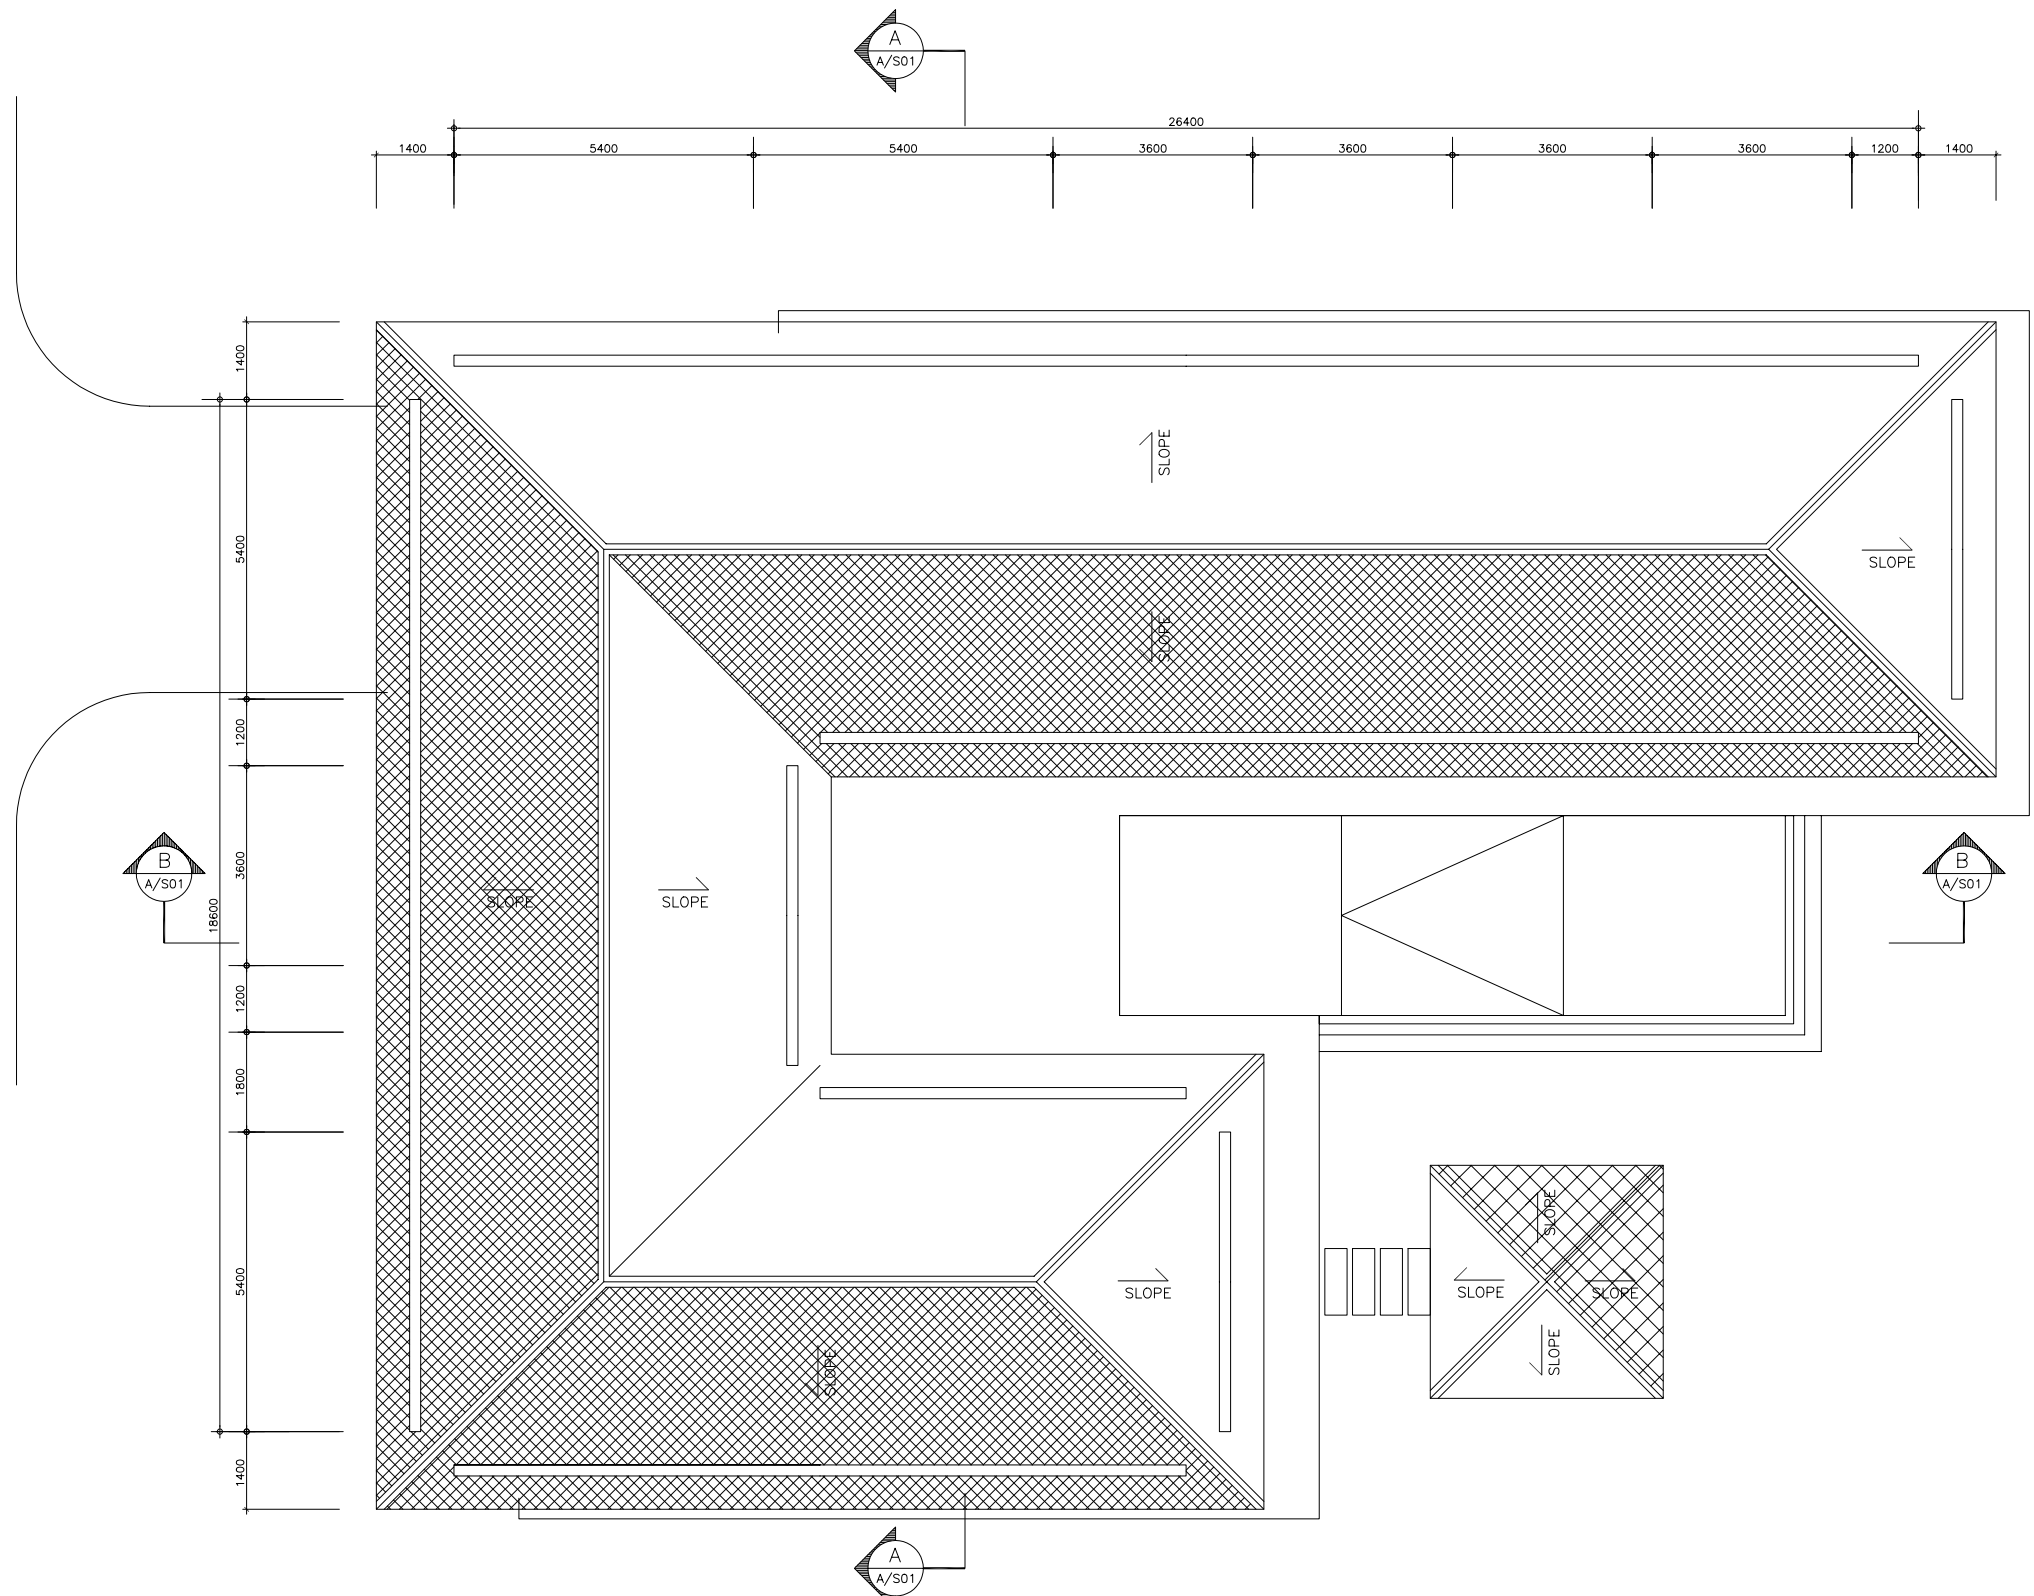


**TYPE D**  
**Roof Plan**  
 Scale 1 : 100


 


 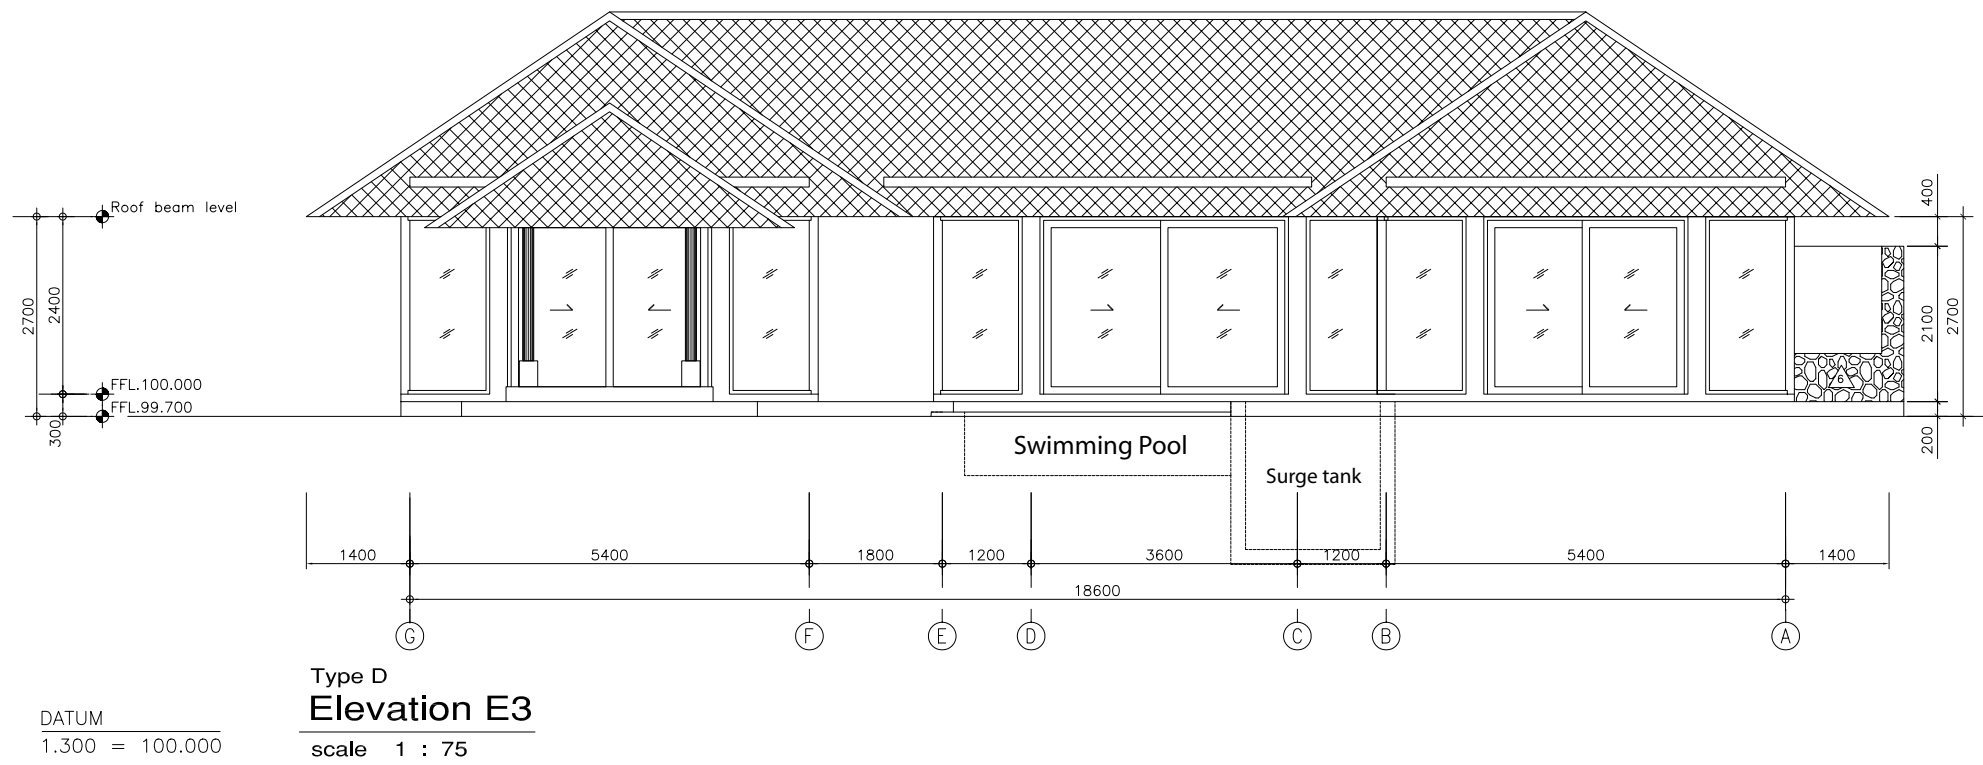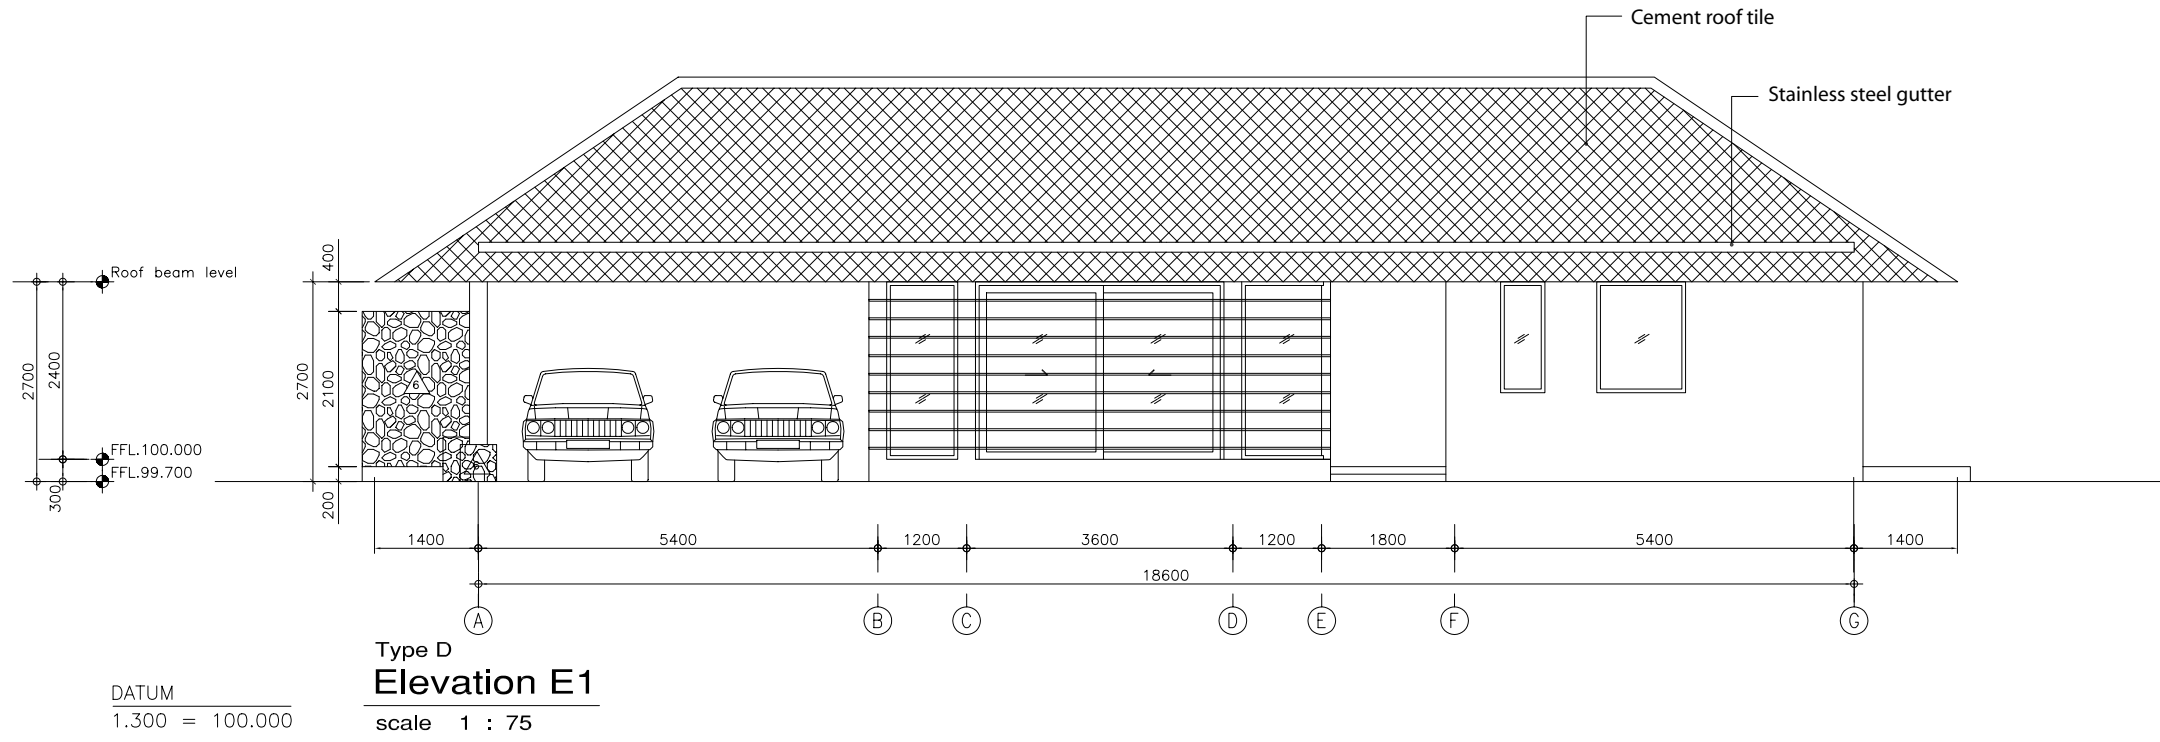

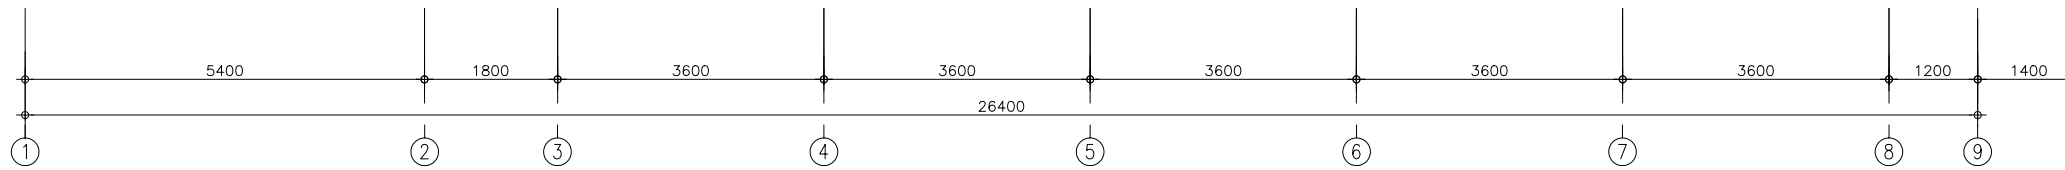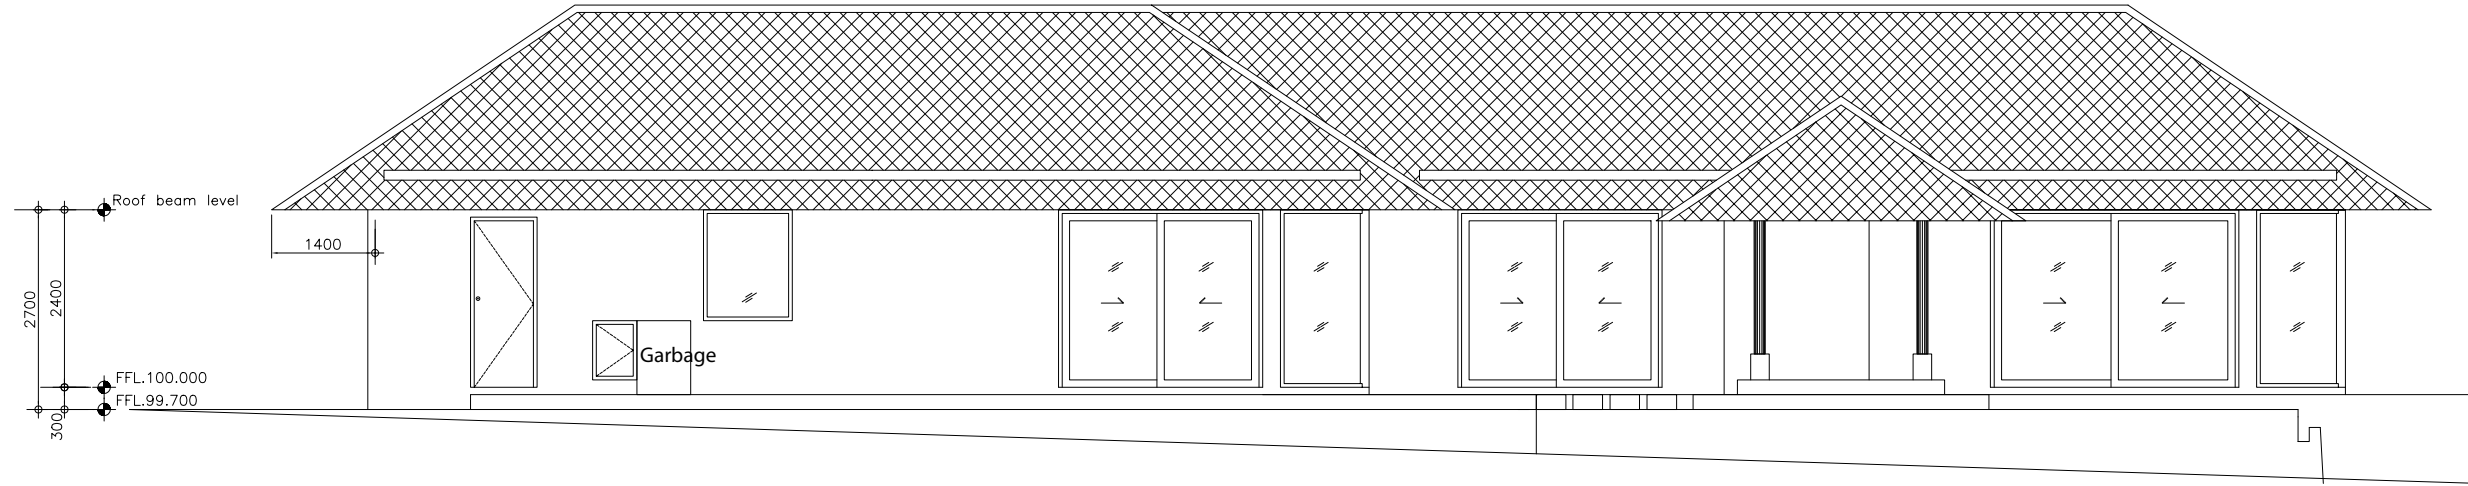

DATUM  
1.300 = 100.000


Type D  
**Elevation E2**  
scale 1 : 75

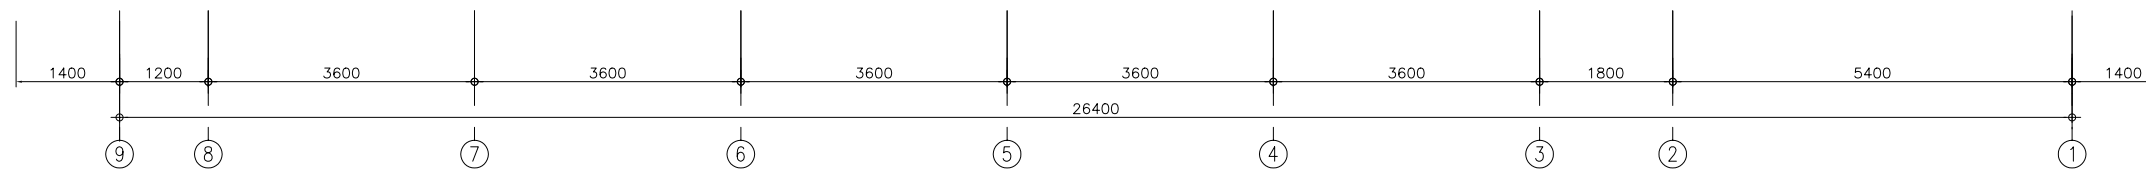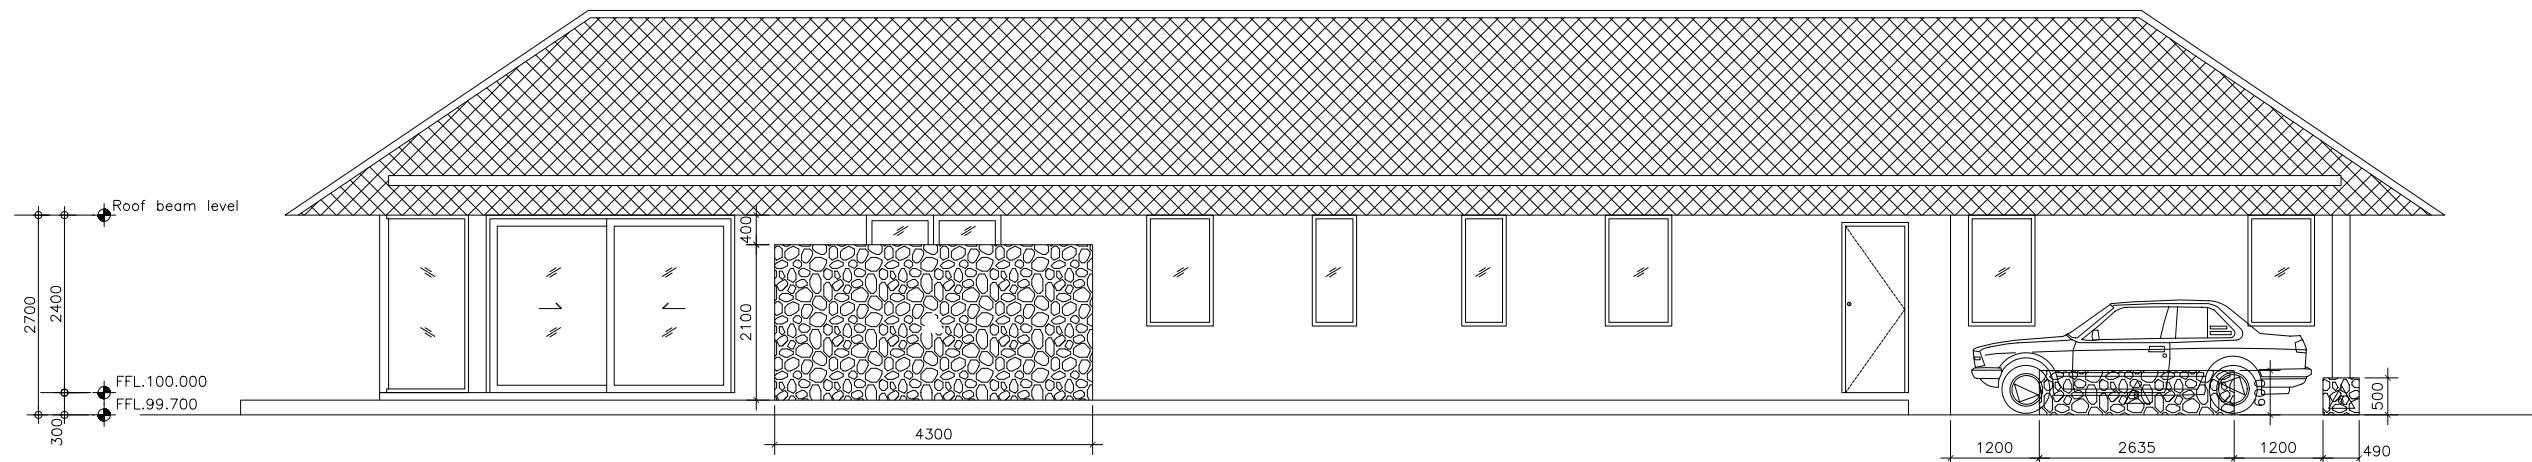


DATUM  
1.300 = 100.000

Type D  
**Elevation E4**  
scale 1 : 75



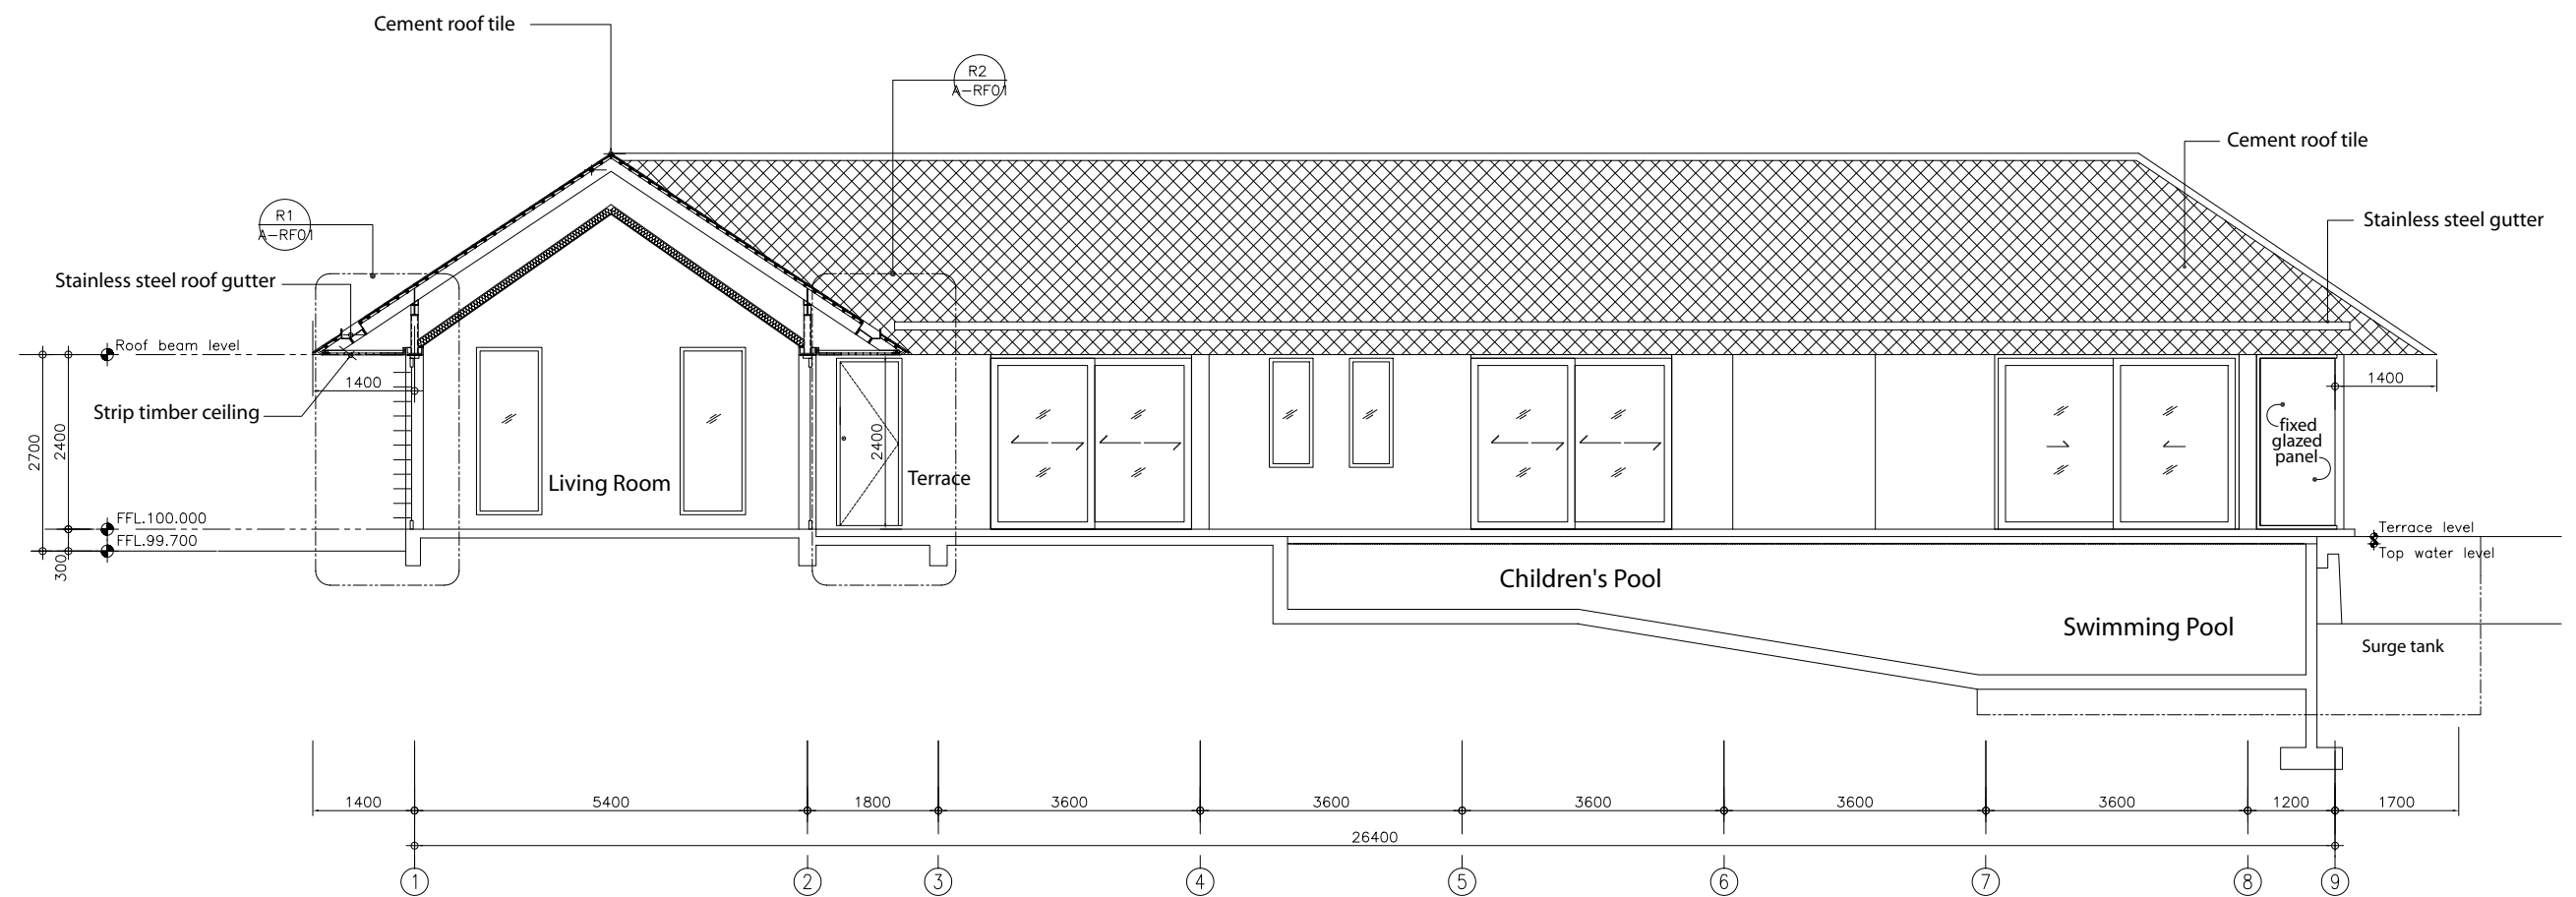

TYPE D  
Section B-B  
scale 1 : 75

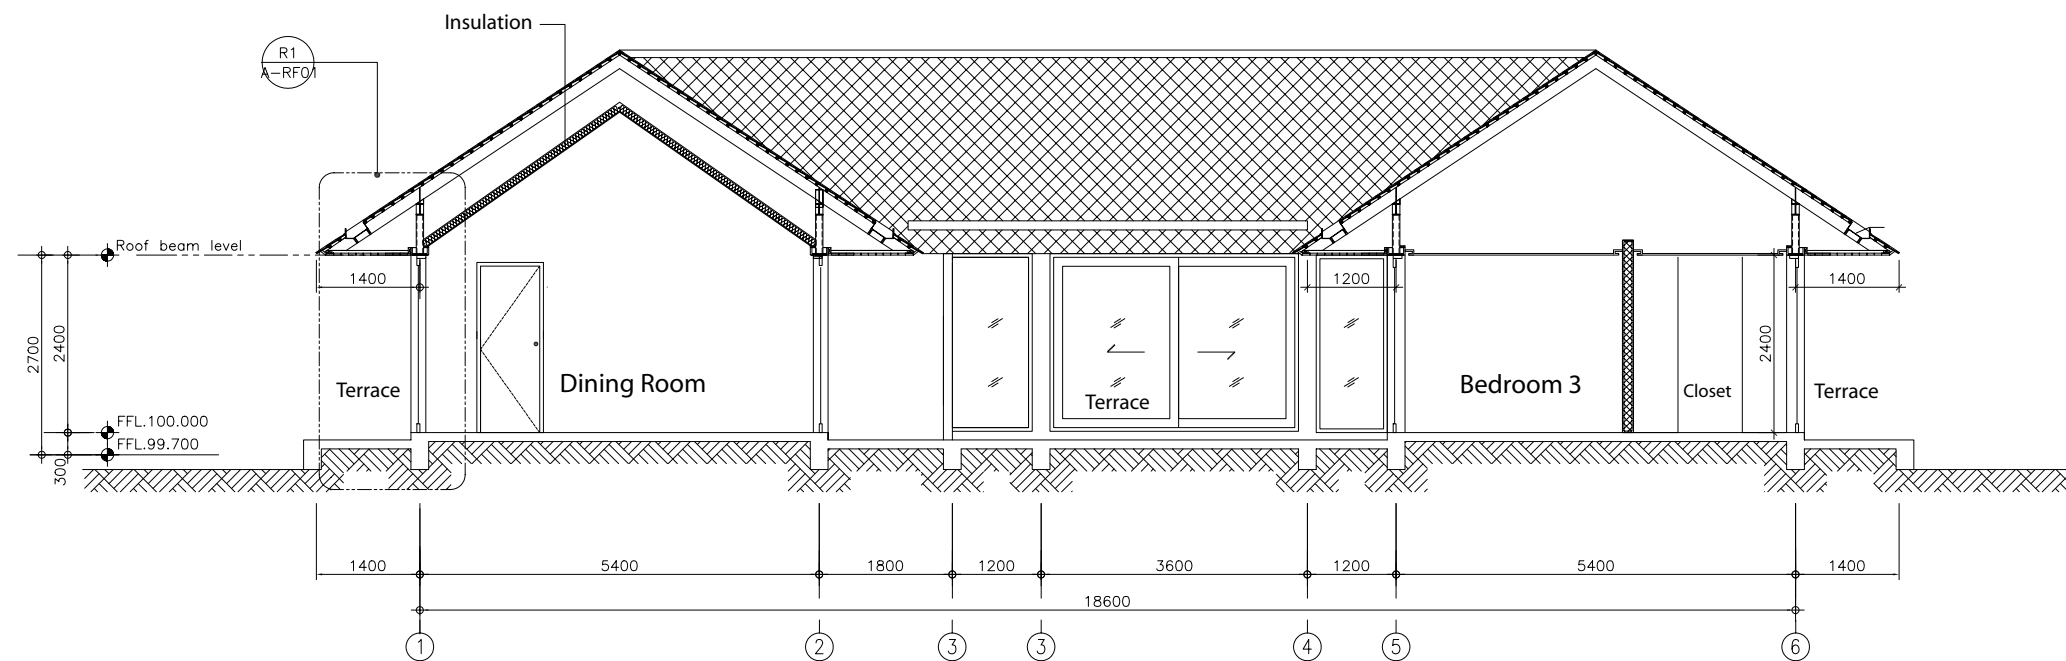

Type D  
Section A-A  
scale 1 : 75

