



TYPE F1
Plan
Scale 1 : 75



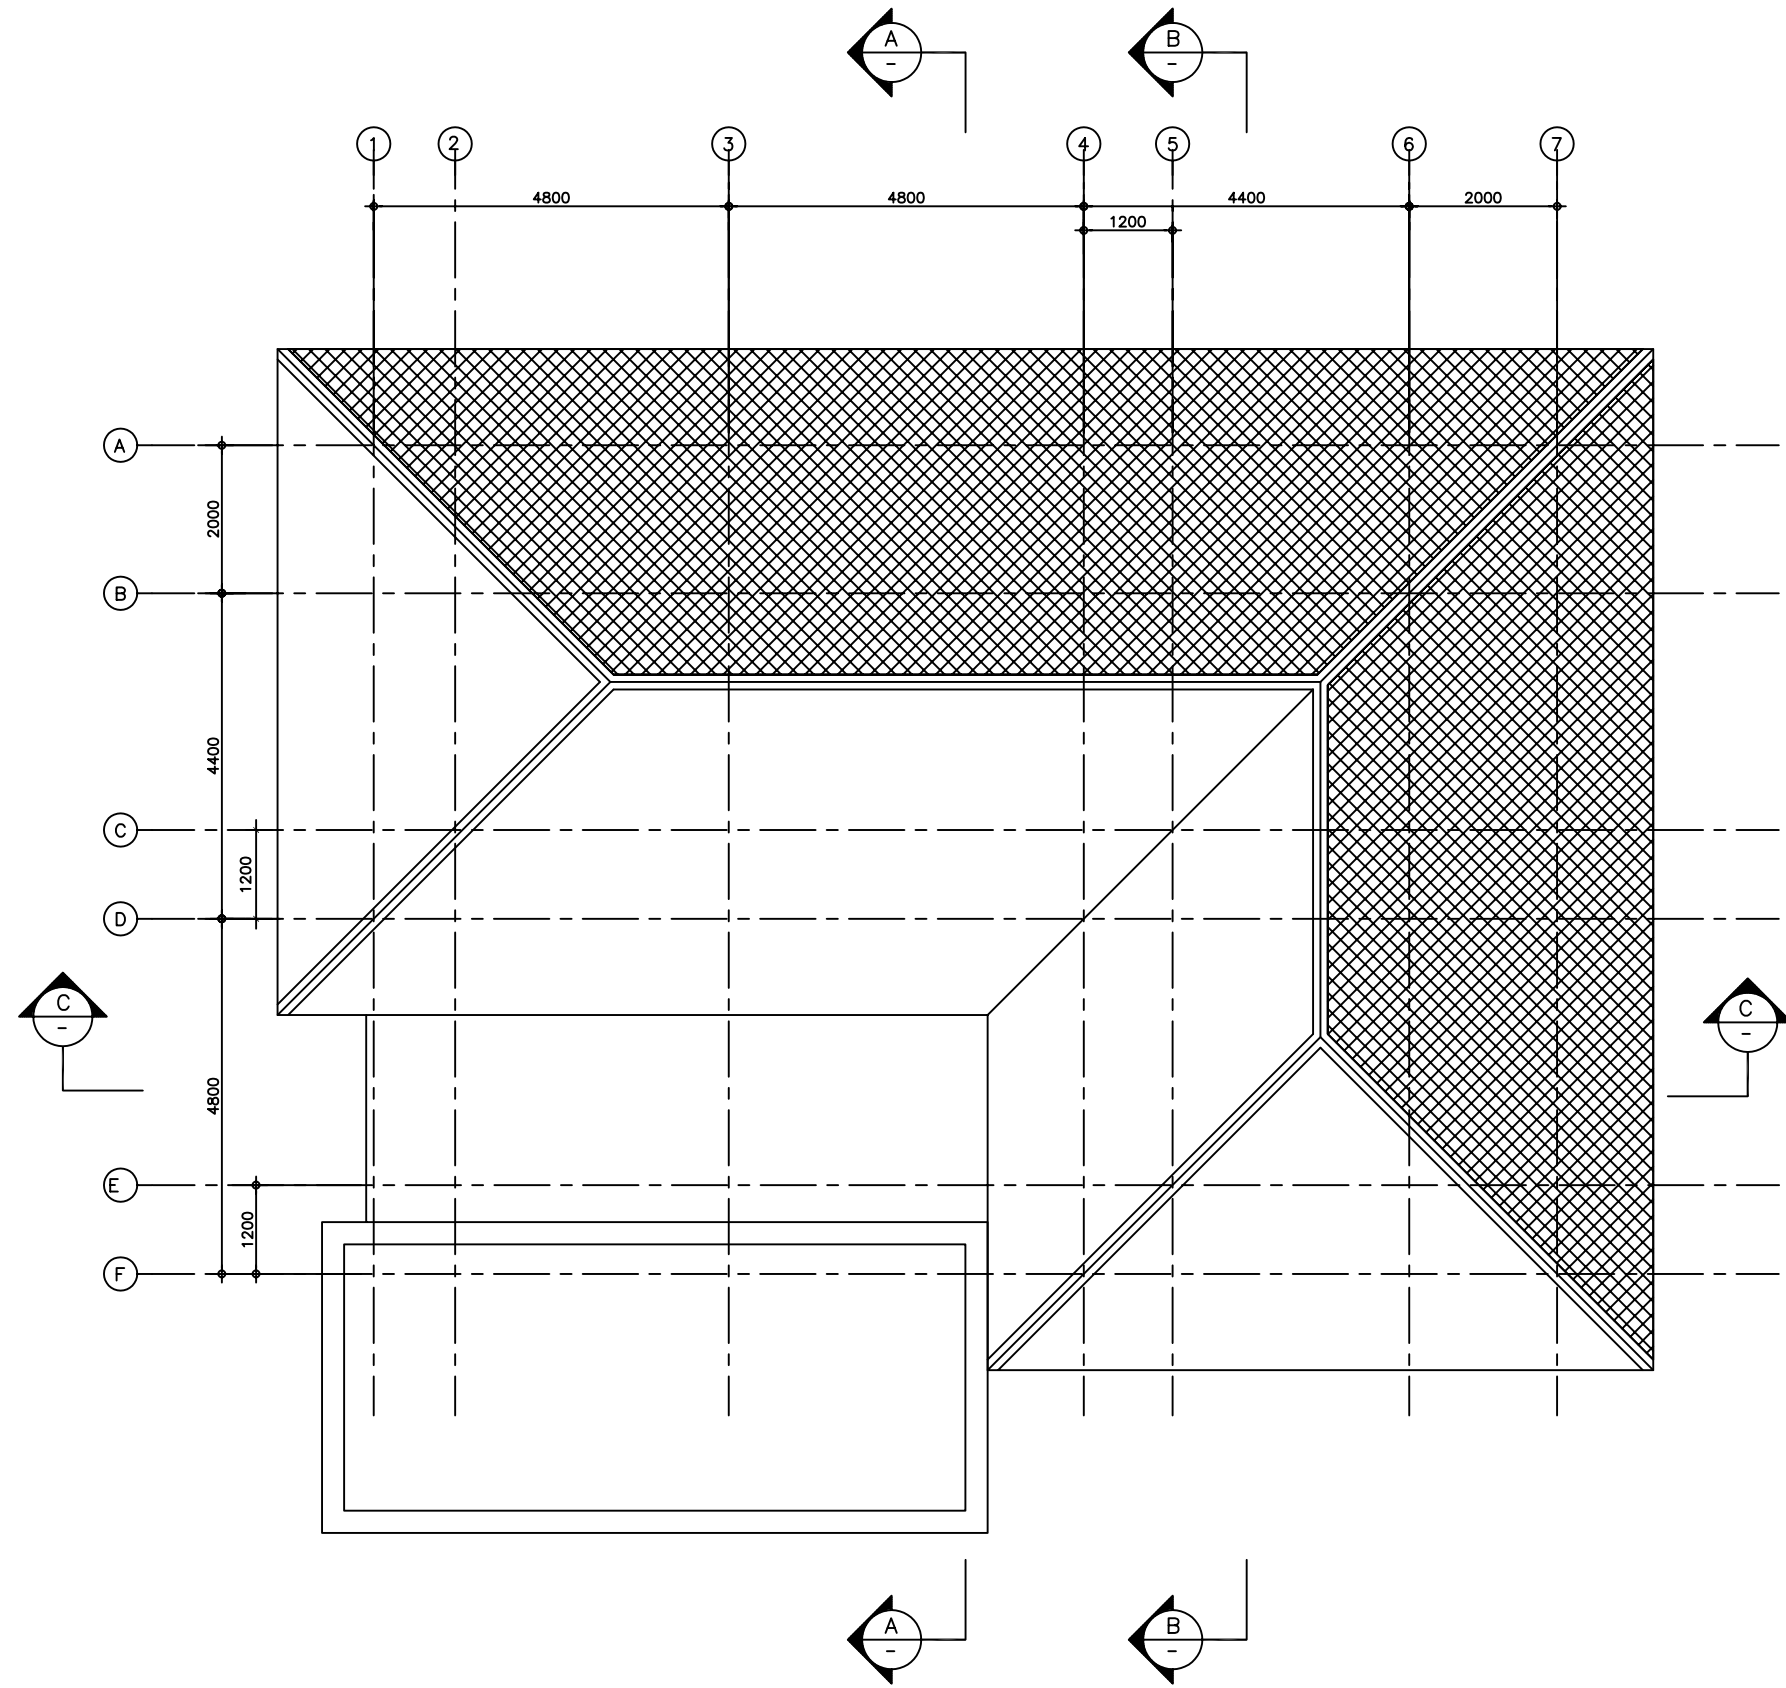


TYPE F1
Roof Plan
Scale 1 : 75




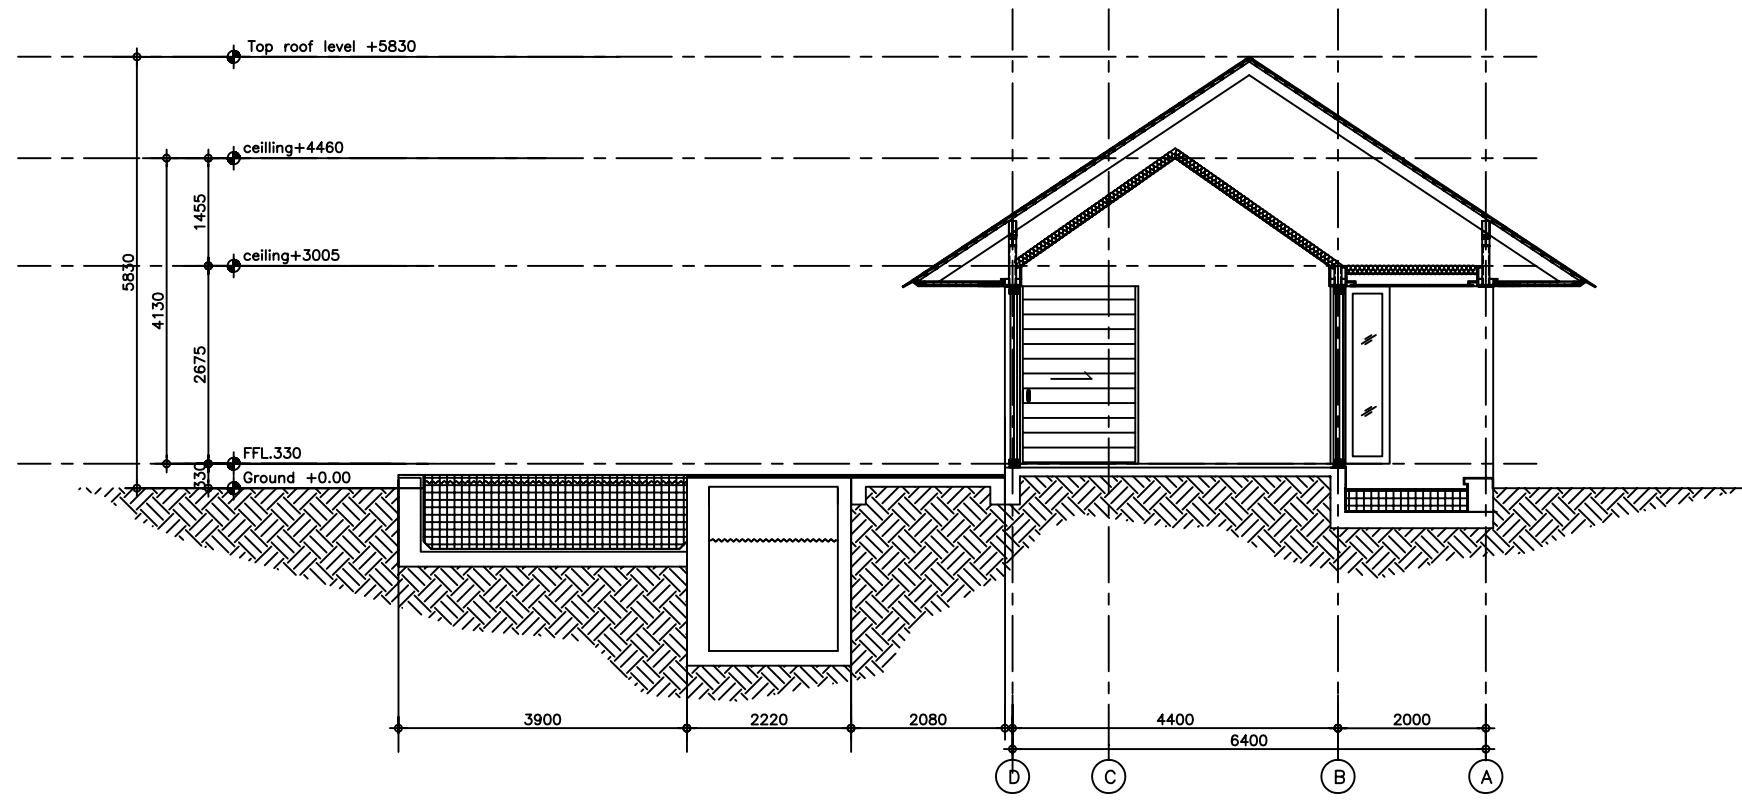


Type-F
Section A-A
scale 1 : 75

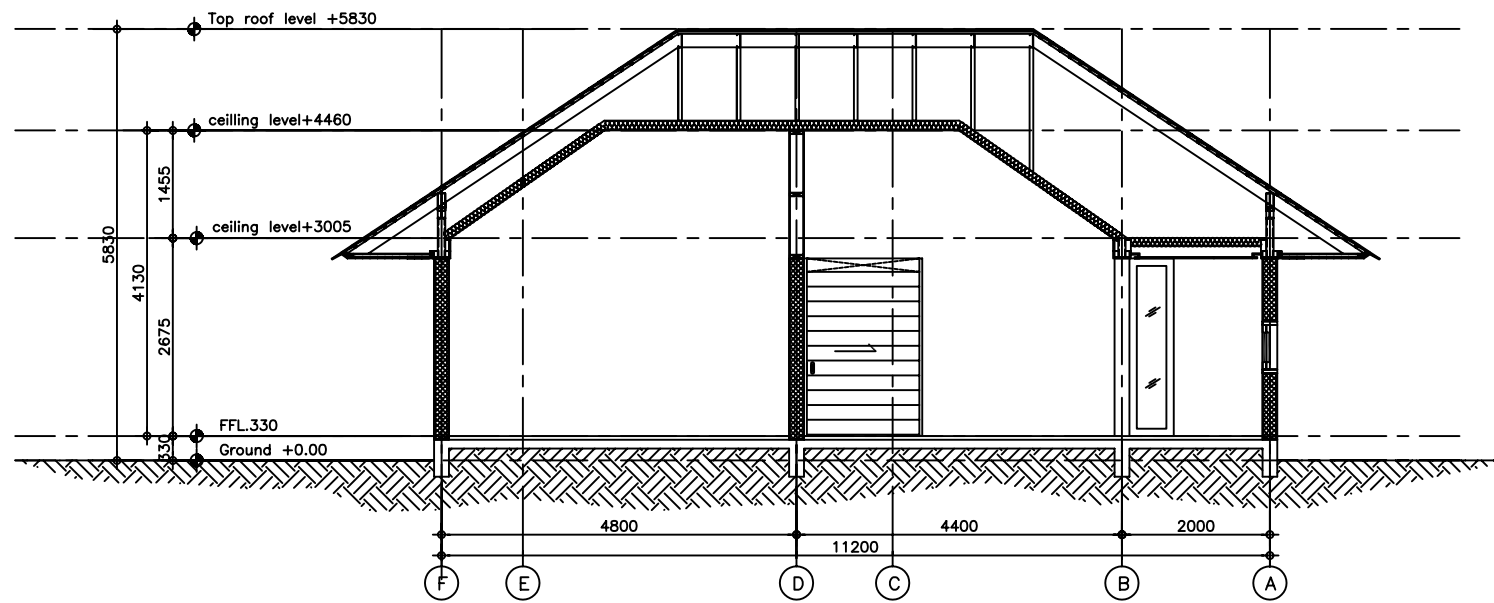


Type-F
Section B-B
scale 1 : 75

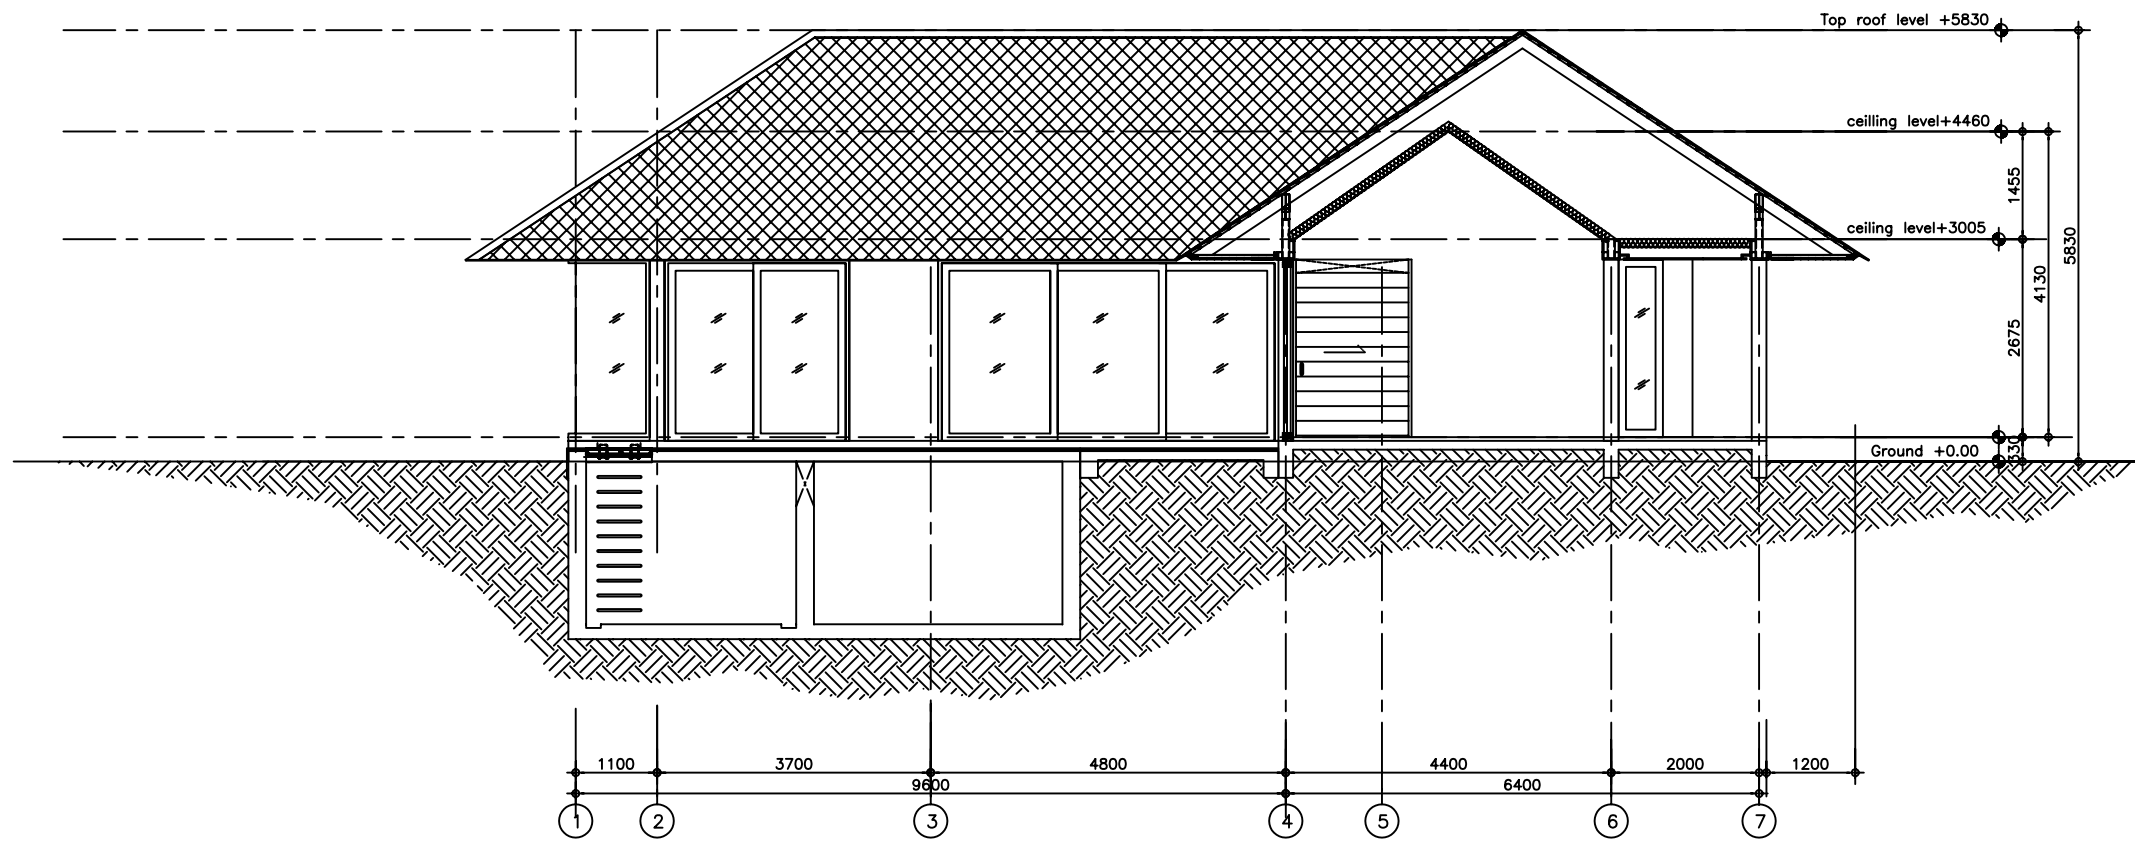


Type-D1
Section C-C
scale 1 : 75

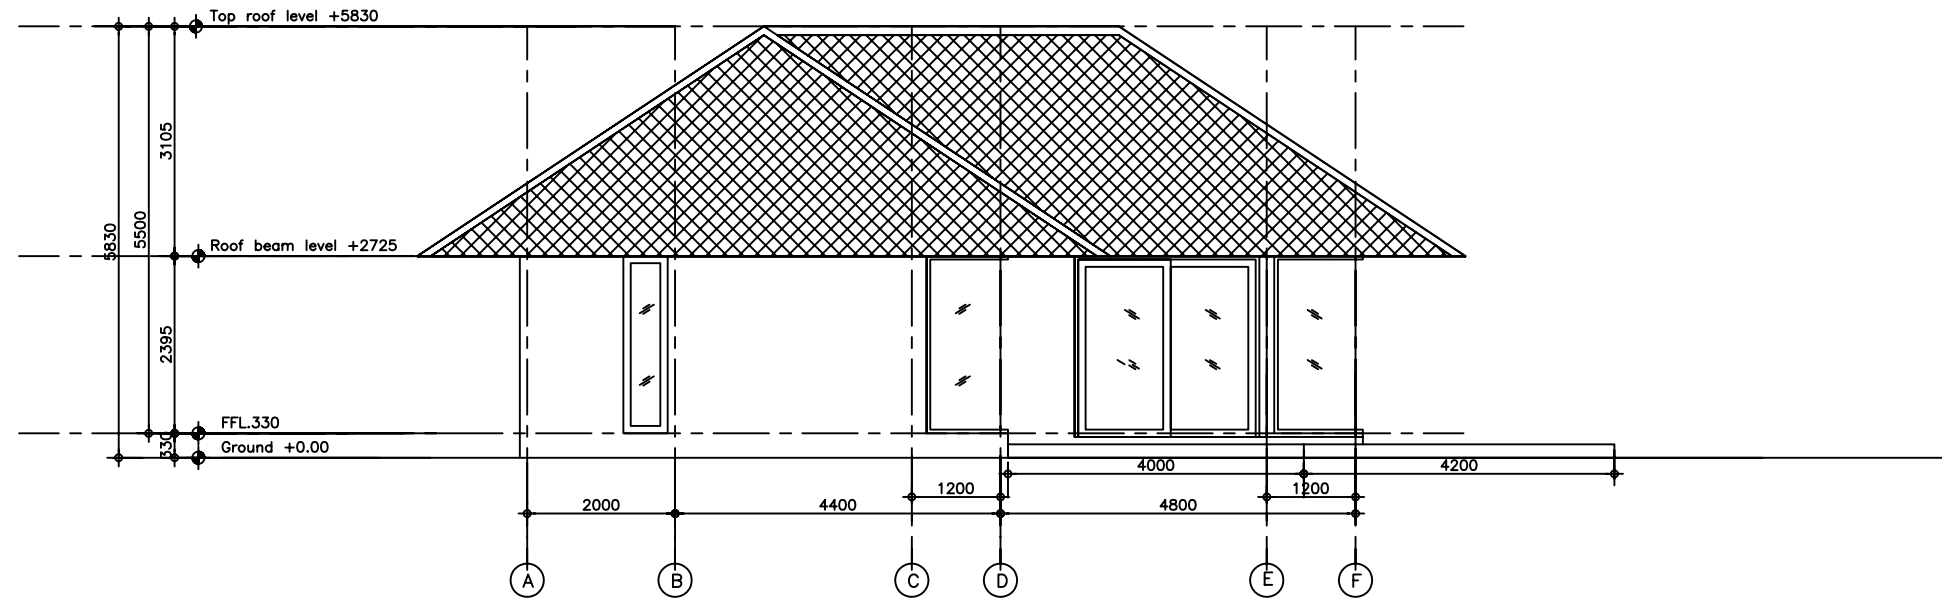


Type-F
Elevation E1
scale 1 : 75

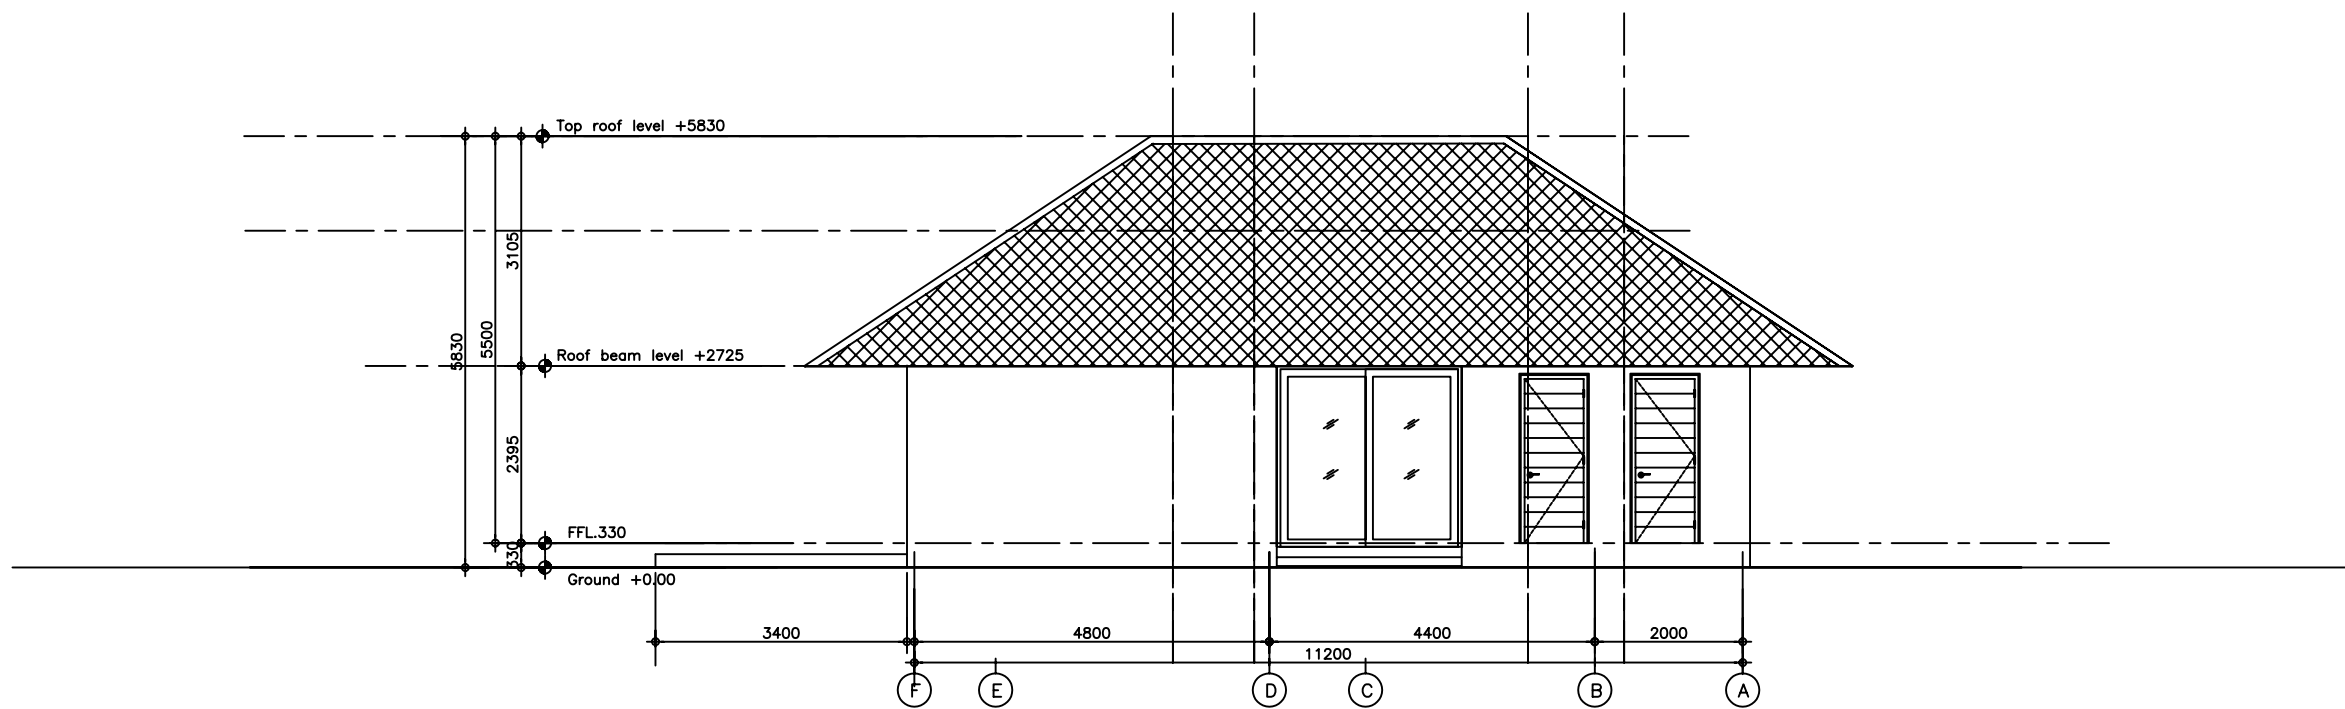

Type-F
Elevation E3
scale 1 : 75

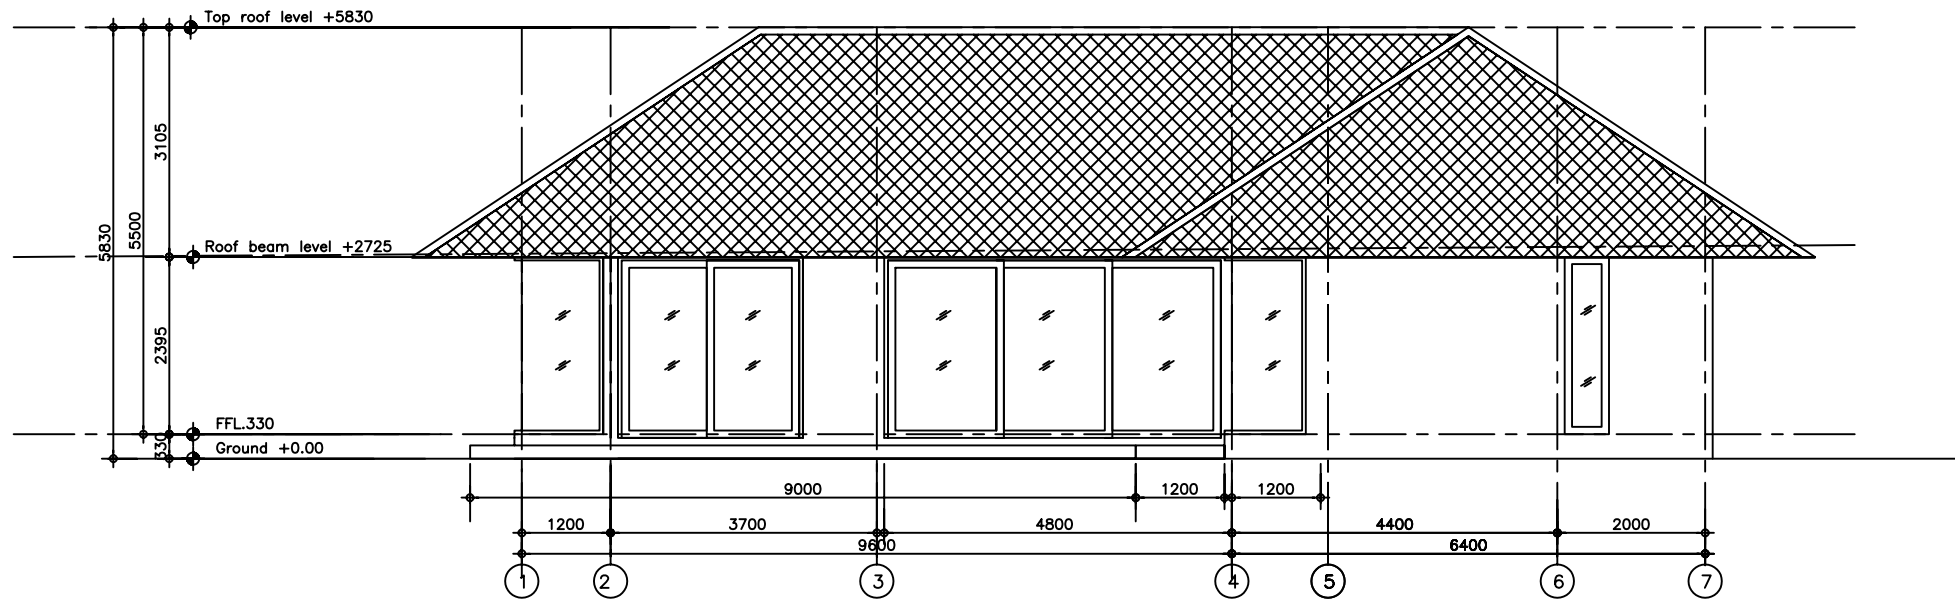

Type-F
Elevation E2
scale 1 : 75

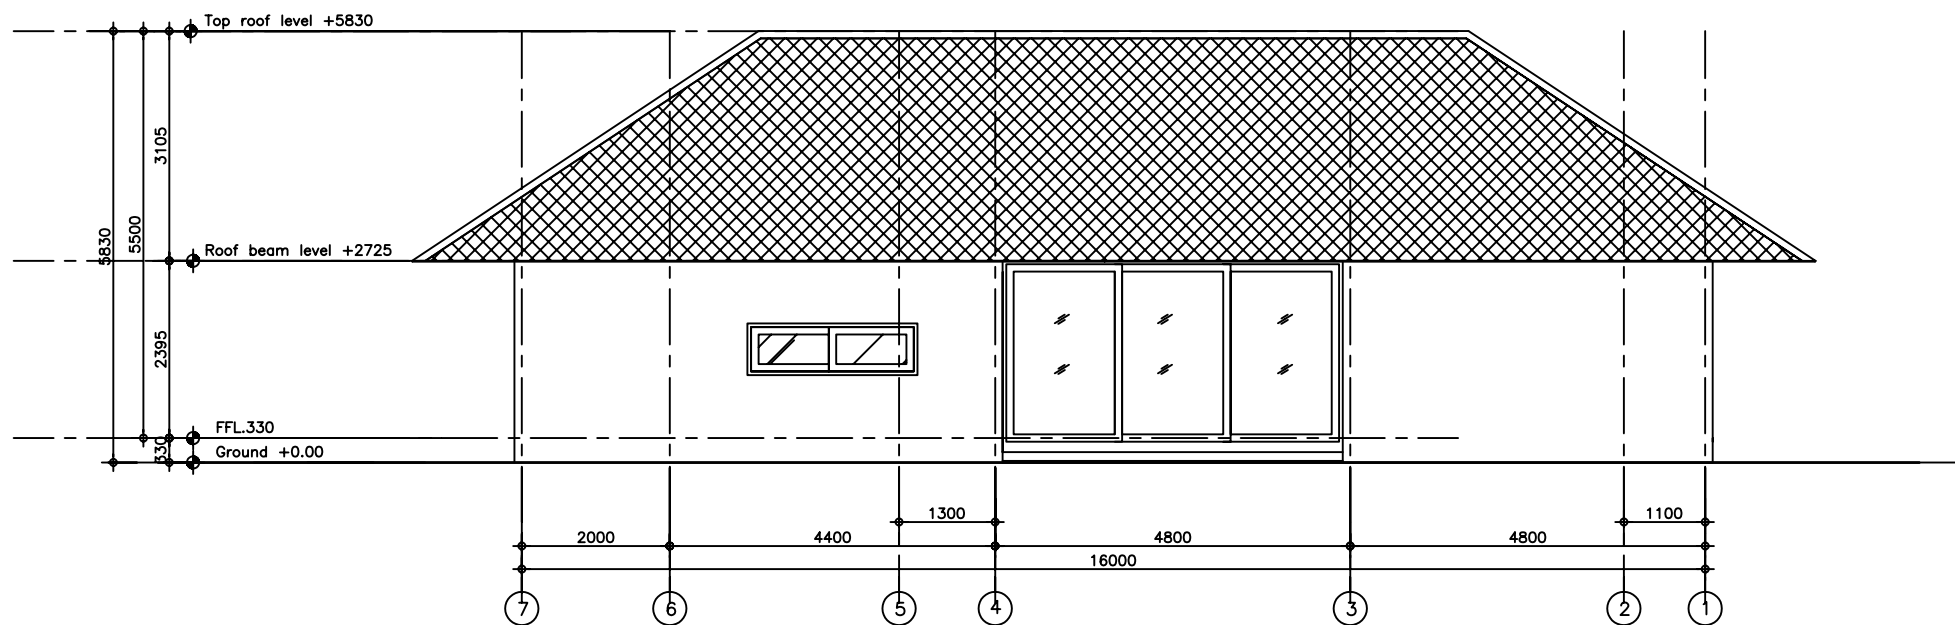

Type-F
Elevation E4
scale 1 : 75